


THIS DRAWING AND ALL INFORMATION CONTAINED HEREIN IS THE PROPERTY OF TEAM CONSTRUCTION CO., INC. AND IS NOT TO BE REPRODUCED WITHOUT THE EXPRESSED WRITTEN PERMISSION OF TEAM CONSTRUCTION CO., INC. TEAM CONSTRUCTION CO., INC. ASSUMES NO RESPONSIBILITY FOR UNAUTHORIZED USE.

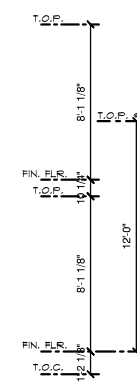


FRONT ELEVATION


TYPICAL OVERHANGS:
 EAVES - 16"
 GABLES - 12"



REAR ELEVATION

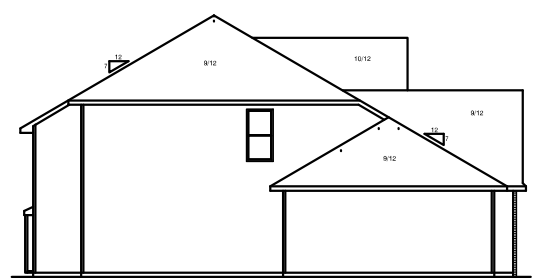

LEFT ELEVATION

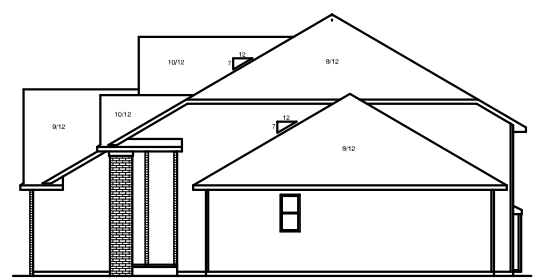

RIGHT ELEVATION

JOB NAME	CASEY & KIMBERLY CLOPTON 2009 PARADE
JOB LOCATION	WESTLEAF MANOR lot #54
JOB ADDRESS	28754 SOMMERWOOD COURT ELKHART, IN
MODEL BASE	CUSTOM
SCALE	
DATE	March 16, 2011
DRAWING	ELEVATIONS

THIS DRAWING AND ALL INFORMATION CONTAINED HEREIN IS THE PROPERTY OF TEAM CONSTRUCTION CO., INC. AND IS NOT TO BE REPRODUCED WITHOUT THE EXPRESSED WRITTEN PERMISSION OF TEAM CONSTRUCTION CO., INC. TEAM CONSTRUCTION CO., INC. ASSUMES NO RESPONSIBILITY FOR UNAUTHORIZED USE.

PLAN NOTES:

- ANDERSEN 200 SERIES DBL. HUNG WINDOWS.
- 2 x 6 EXTERIOR WALLS
- 11 7/8" FLOOR JOISTS

FIRST FLOOR LIVING AREA - 1,605 sq ft

SECOND FLOOR LIVING AREA - 715 sq ft

TOTAL LIVING AREA - 2,320 sq ft

BASEMENT FINISHED AREA - 0 sq ft

GARAGE AREA - 830 sq ft

COVERED PORCH AREA - 57 sq ft

DECK AREA - 0 sq ft

JOB NAME

CASEY & KIMBERLY CLOPTON
2009 PARADE

JOB LOCATION

WESTLEAF MANOR
lot #54

JOB ADDRESS

28754 SOMMERWOOD COURT
ELKHART, IN

MODEL BASE

CUSTOM


SCALE

DATE

March 16, 2011

DRAWING


FIRST FLOOR PLAN

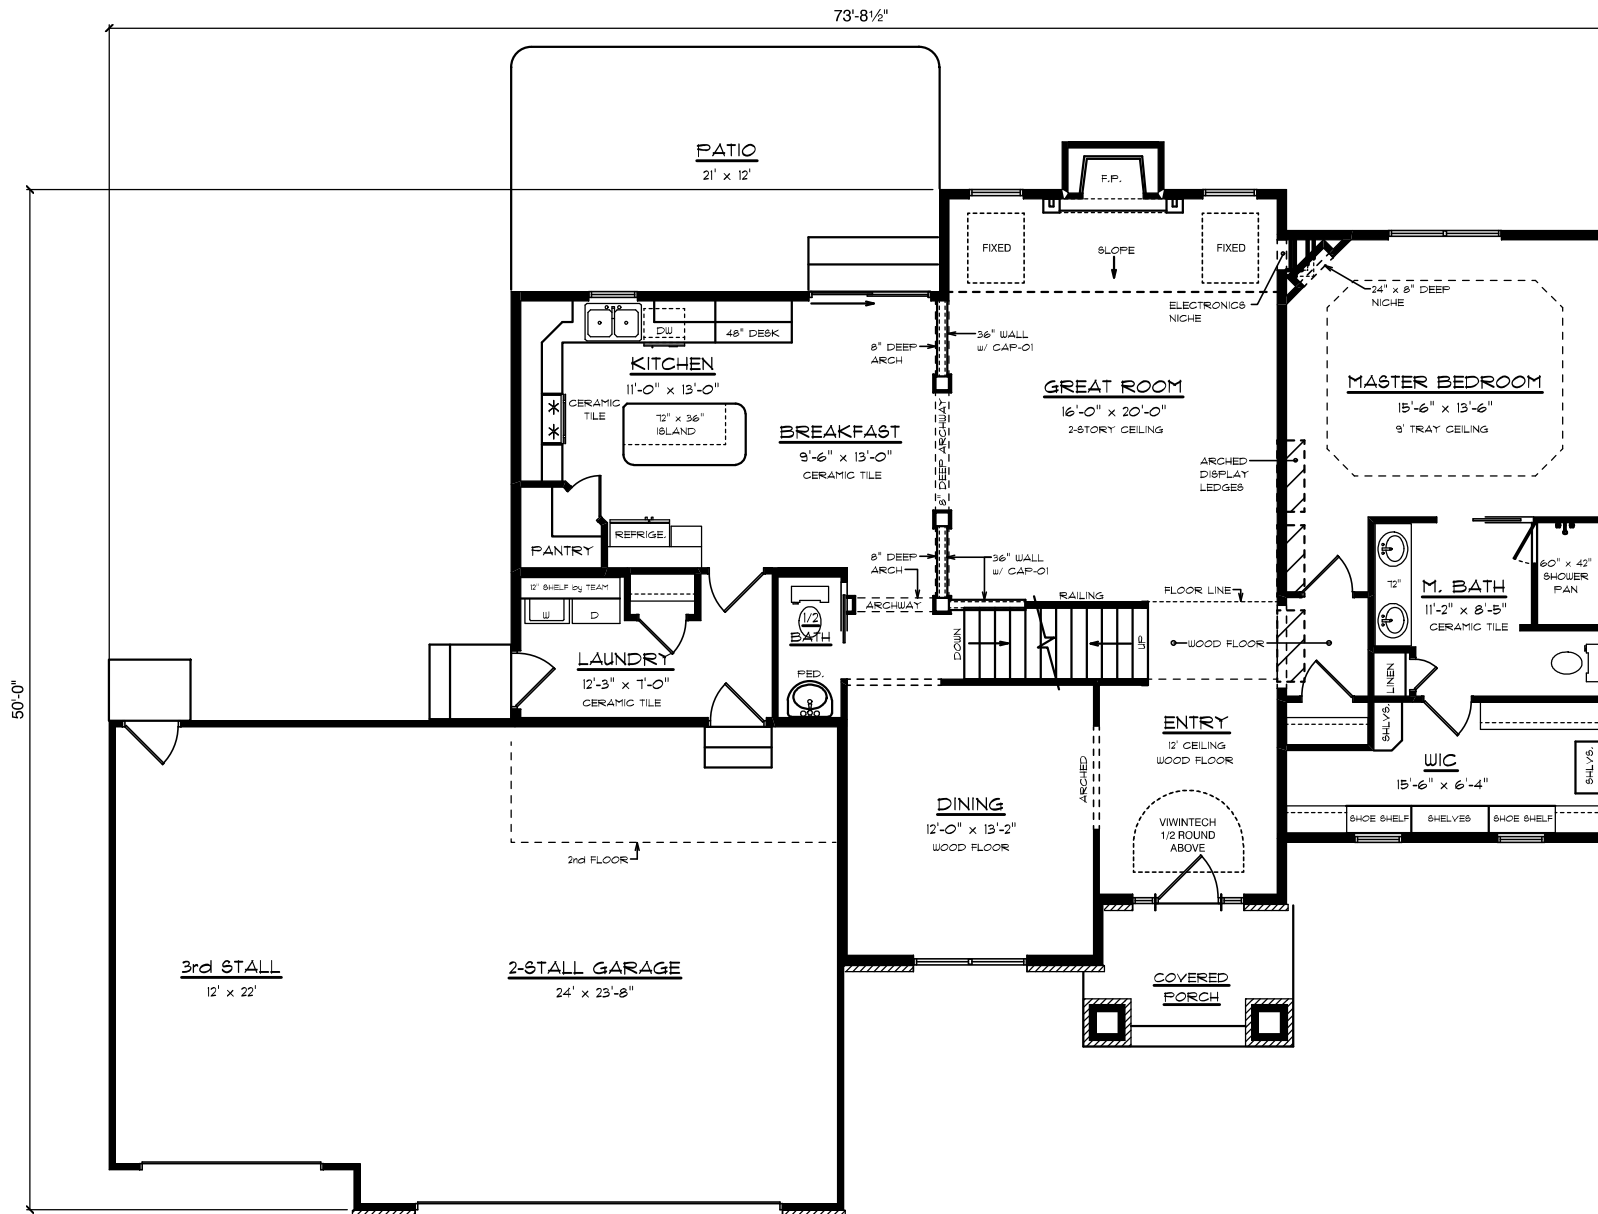

THIS DRAWING AND ALL INFORMATION CONTAINED HEREIN IS THE PROPERTY OF TEAM CONSTRUCTION CO., INC. AND IS NOT TO BE REPRODUCED WITHOUT THE EXPRESSED WRITTEN PERMISSION OF TEAM CONSTRUCTION CO., INC. TEAM CONSTRUCTION CO., INC. ASSUMES NO RESPONSIBILITY FOR UNAUTHORIZED USE.

PLAN NOTES:

1. ANDERSEN 200 SERIES DBL. HUNG WINDOWS.
2. 2 x 6 EXTERIOR WALLS
3. 9 1/2" FLOOR JOISTS

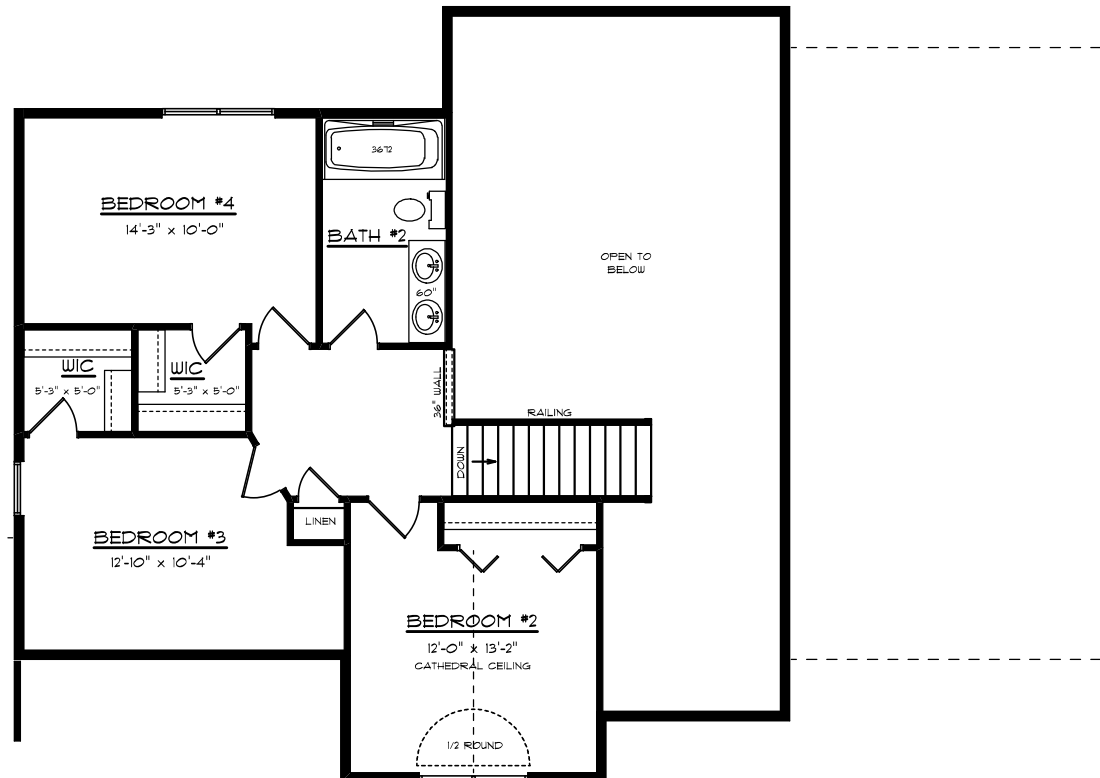

JOB NAME
**CASEY & KIMBERLY CLOPTON
 2009 PARADE**

JOB LOCATION
**WESTLEAF MANOR
 lot #54**


JOB ADDRESS
**28754 SOMMERWOOD COURT
 ELKHART, IN**

MODEL BASE
 CUSTOM

SCALE
 1/4" = 1'-0"

DATE
 March 16, 2011

DRAWING
SECOND FLOOR PLAN

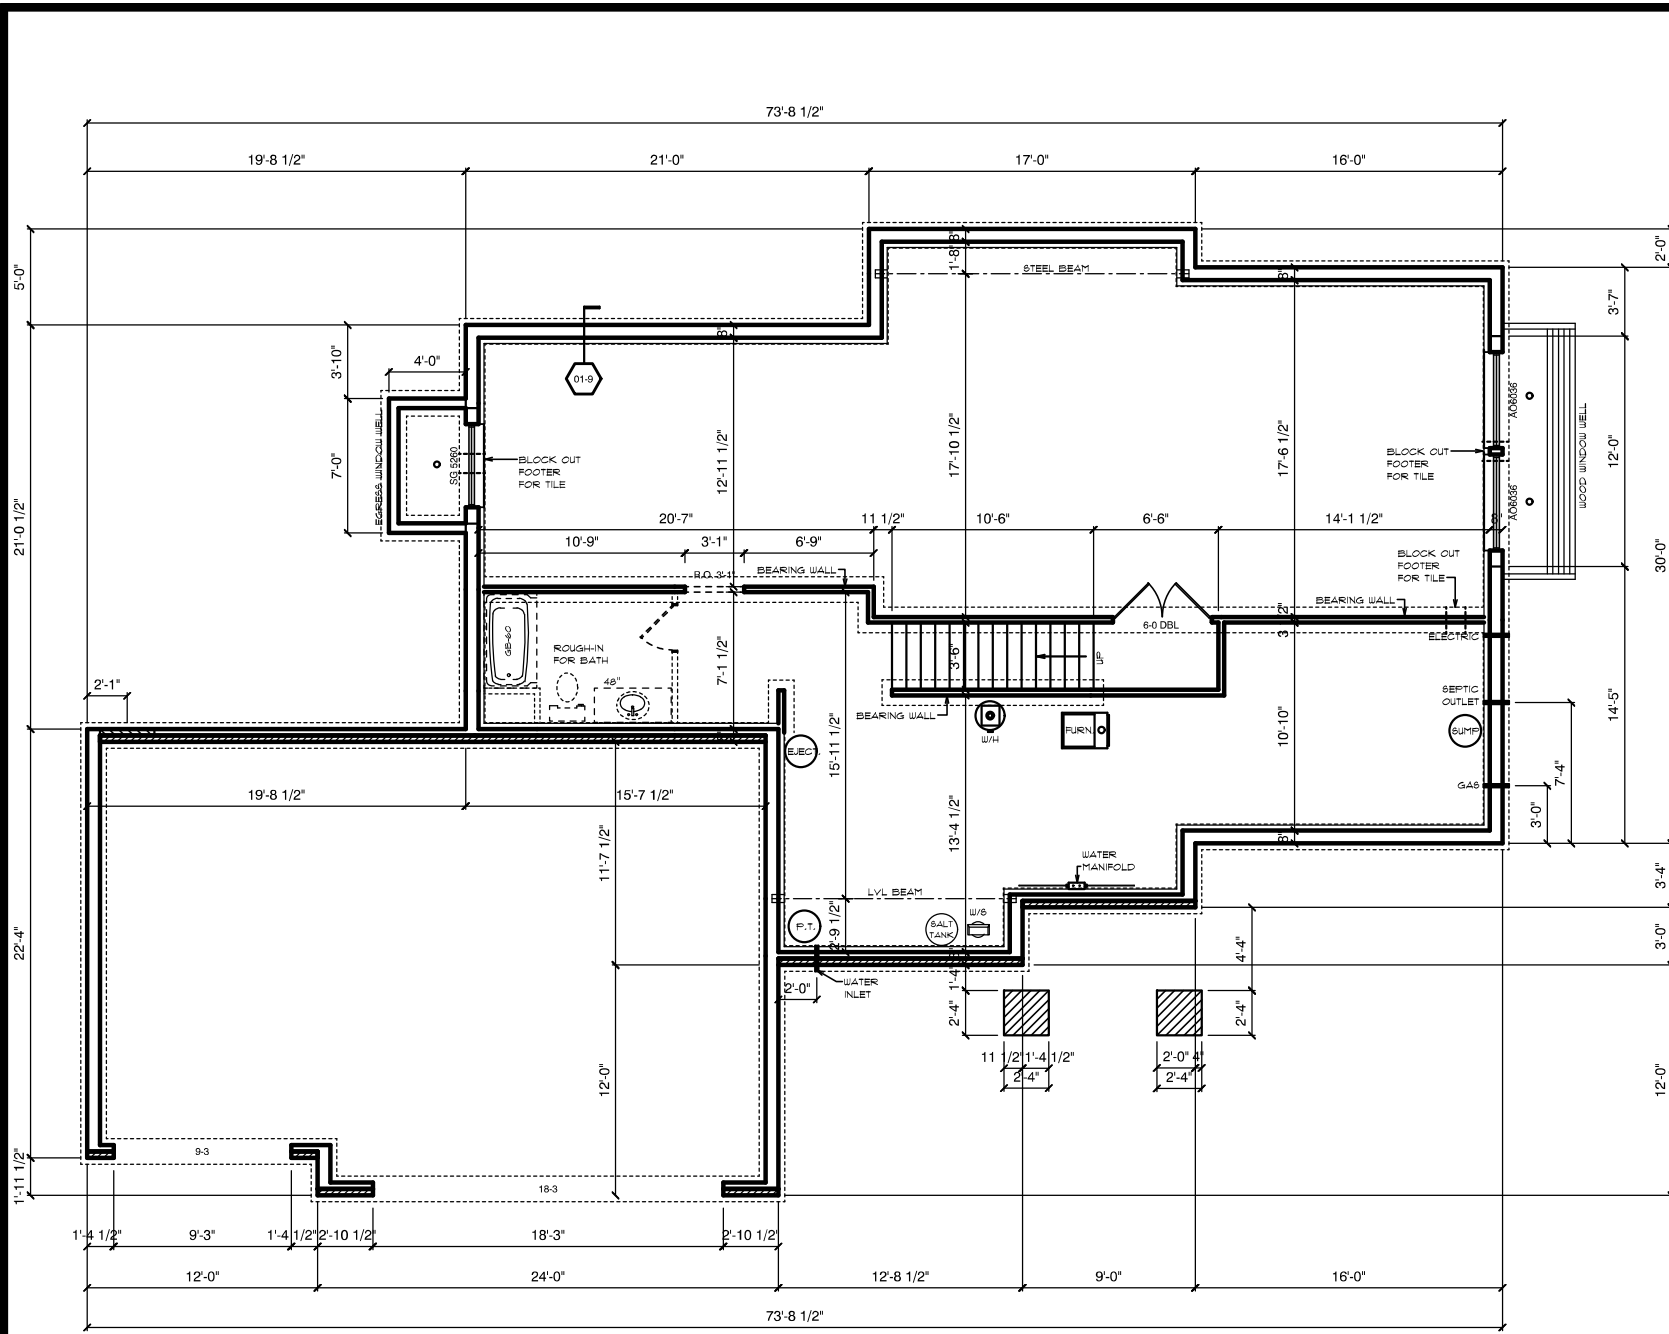

"your design build professional"

P.O. Box 535
Goshen, IN 46527
574-533-3100

THIS DRAWING AND ALL INFORMATION CONTAINED HEREIN IS THE PROPERTY OF TEAM CONSTRUCTION CO., INC. AND IS NOT TO BE REPRODUCED WITHOUT THE EXPRESSED WRITTEN PERMISSION OF TEAM CONSTRUCTION CO., INC. TEAM CONSTRUCTION CO., INC. ASSUMES NO RESPONSIBILITY FOR UNAUTHORIZED USE.

PLAN NOTES:

- 108" POURED WALLS.
- STUD & INSULATE PERIMETER WALLS w/ 2 x 4 STUDS @ 24" O.C.

JOB NAME
**CASEY & KIMBERLY CLOPTON
2009 PARADE**

JOB LOCATION
**WESTLEAF MANOR
lot #54**

JOB ADDRESS
**28754 SOMMERWOOD COURT
ELKHART, IN**

MODEL BASE
CUSTOM

SCALE
1/4" = 1'-0"

DATE
March 16, 2011

DRAWING
BASEMENT PLAN