



REAR ELEVATION
1/2 SCALE

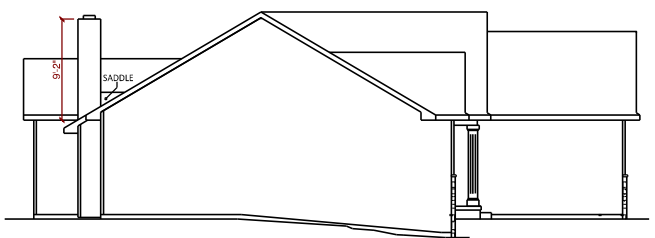

LEFT ELEVATION
1/2 SCALE

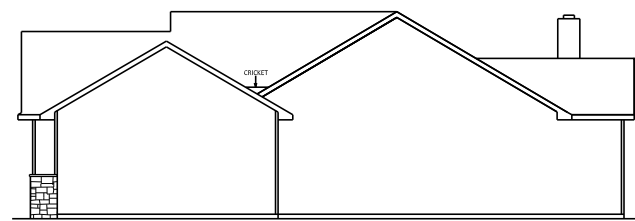

RIGHT ELEVATION
1/2 SCALE



construction
company, inc.

a better way to build

1849 W. Lincoln Ave.
Goshen, IN 46526
574-533-3100

THIS DRAWING AND ALL INFORMATION CONTAINED HEREIN IS THE PROPERTY OF TEAM CONSTRUCTION CO., INC. AND IS NOT TO BE REPRODUCED WITHOUT THE EXPRESS WRITTEN PERMISSION OF TEAM CONSTRUCTION CO., INC. TEAM CONSTRUCTION CO., INC. ASSUMES NO RESPONSIBILITY FOR UNAUTHORIZED USE.

PLAN NOTES:

TYPICAL OVERHANGS
EAVES: 16"
GABLES: 12"

DETAILS

JOB NAME
BOWEN
(Kevin & Courtney)


JOB LOCATION
SCENIC HILLS lot #5
610 Skyview Dr., Goshen

MODEL BASE
BASHOR

SCALE
1/4" = 1'-0"

DATE
February 13, 2015

DRAWING
ELEVATIONS

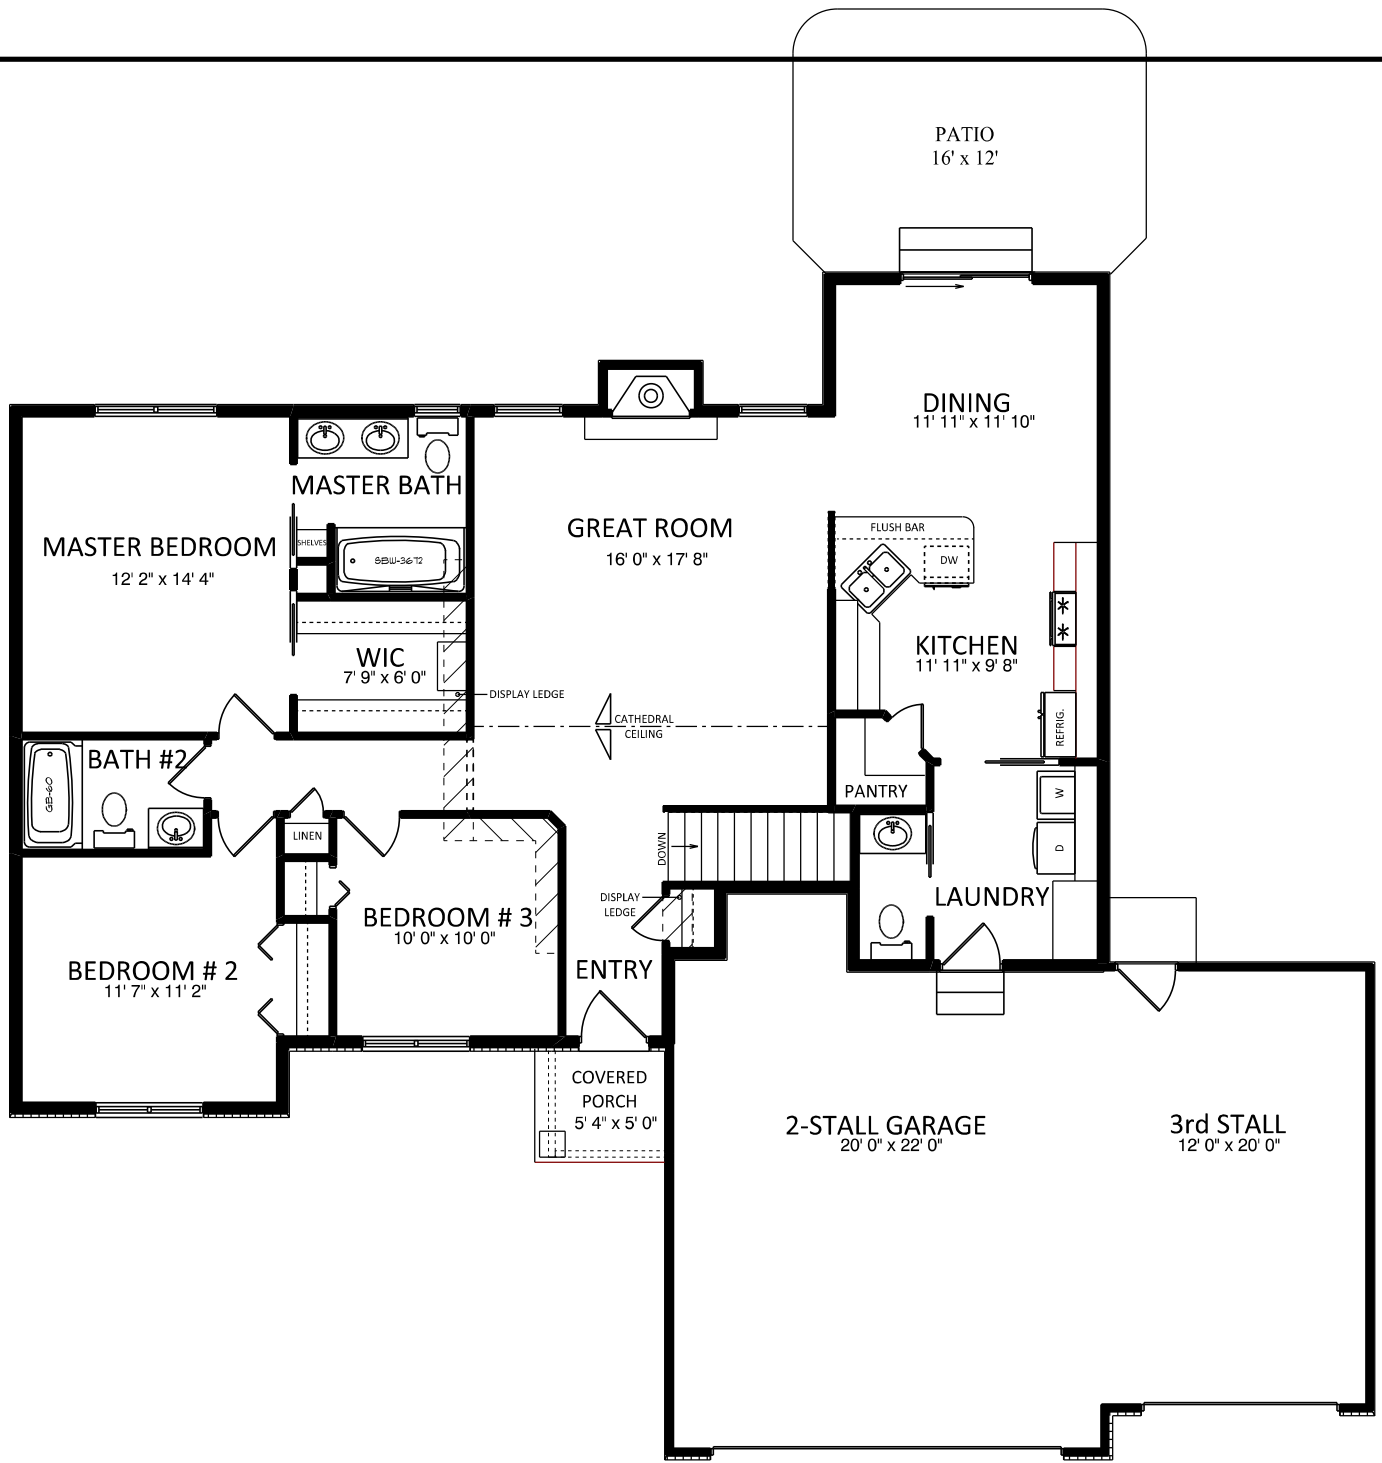

construction
company, inc.

a better way to build

1849 W. Lincoln Ave.
Goshen, IN 46526
574-533-3100

THIS DRAWING AND ALL INFORMATION CONTAINED HEREIN IS THE PROPERTY OF TEAM CONSTRUCTION CO., INC. AND IS NOT TO BE REPRODUCED WITHOUT THE EXPRESSED WRITTEN PERMISSION OF TEAM CONSTRUCTION CO., INC. TEAM CONSTRUCTION CO., INC. ASSUMES NO RESPONSIBILITY FOR UNAUTHORIZED USE.

- PLAN NOTES:
- 2 x 6 EXT WALLS 24" O.C.
 - 2-1/4" CASING
 - PELLA PROLINE WINDOWS
 - 11-7/8" FLOOR JOISTS

DETAILS

TD-WC-01 HALF WALL w/ CAP

FIRST FLOOR LIVING AREA - 1,464 sq ft

BASEMENT FINISHED AREA - 0 sq ft

GARAGE AREA - 706 sq ft

COVERED PORCH AREA - 25 sq ft

JOB NAME
BOWEN
(Kevin & Courtney)

JOB LOCATION
SCENIC HILLS lot #5
610 Skyview Dr., Goshen

MODEL BASE
BASHOR

SCALE

DATE
February 13, 2015

DRAWING
1st FLOOR PLAN



construction
company, inc.

a better way to build

1849 W. Lincoln Ave.
Goshen, IN 46526
574-533-3100

THIS DRAWING AND ALL INFORMATION CONTAINED HEREIN IS THE PROPERTY OF TEAM CONSTRUCTION CO., INC. AND IS NOT TO BE REPRODUCED WITHOUT THE EXPRESS WRITTEN PERMISSION OF TEAM CONSTRUCTION CO., INC. TEAM CONSTRUCTION CO., INC. ASSUMES NO RESPONSIBILITY FOR UNAUTHORIZED USE.

PLAN NOTES:

1. 96" POURED WALLS
2. TYPICAL: 8" BRICK LEDGES
12" BL @ OVERHEAD DOORS

DETAILS

CO-FW-03-8 8' WALLS w/ INT & EXT TILE

CO-EW-8 EGRESS WINDOW WELL

ST-FW-02 FIRING FOR STAIRWAY

JOB NAME
BOWEN
(Kevin & Courtney)

JOB LOCATION
SCENIC HILLS lot #5
610 Skyview Dr., Goshen

MODEL BASE
BASHOR

SCALE

DATE
February 13, 2015




DRAWING
BASEMENT PLAN





- A → 10" FLUTED PORCH POSTS
- B → MID-AMERICA 22"x30" ROUND TOP w/ 4" WRAP & KEYS

NOTES
TYPICAL OVERHANGS
EAVES: 16"
GABLES: 12"
WRAP (WHERE DRAWN): 6" P/T
-unless noted otherwise-

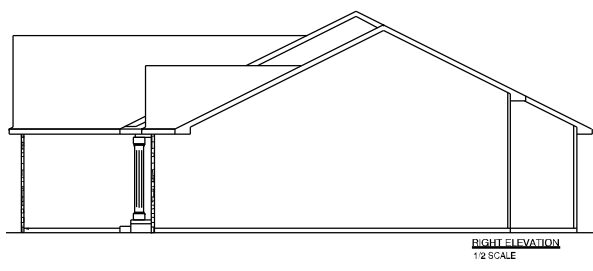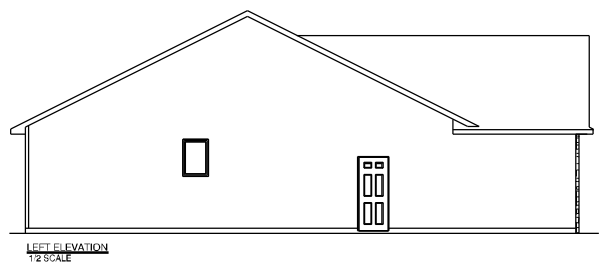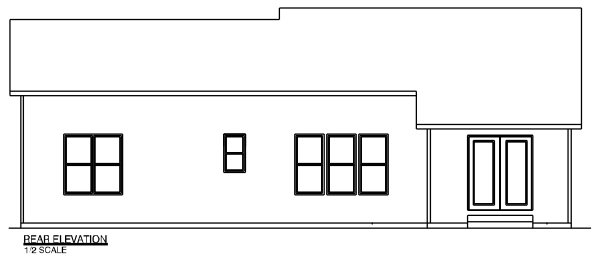


a better way to build

1849 W. Lincoln Ave.
Goshen, IN 46526
574-533-3100

THIS DRAWING AND ALL INFORMATION CONTAINED HEREIN IS THE PROPERTY OF TEAM CONSTRUCTION CO. INC. AND IS NOT TO BE REPRODUCED WITHOUT THE EXPRESSED WRITTEN PERMISSION OF TEAM CONSTRUCTION CO. INC. TEAM CONSTRUCTION CO., INC. ASSUMES NO RESPONSIBILITY FOR UNAUTHORIZED USE.

JOB NAME	EVANS Sean
JOB LOCATION	58705 Baugo Cove Dr. BAUGO COVE Lot #9
MODEL BASE	BASHOR
DATE	9/17/2018
SCALE	NO SCALE
DRAWING	ELEVATIONS

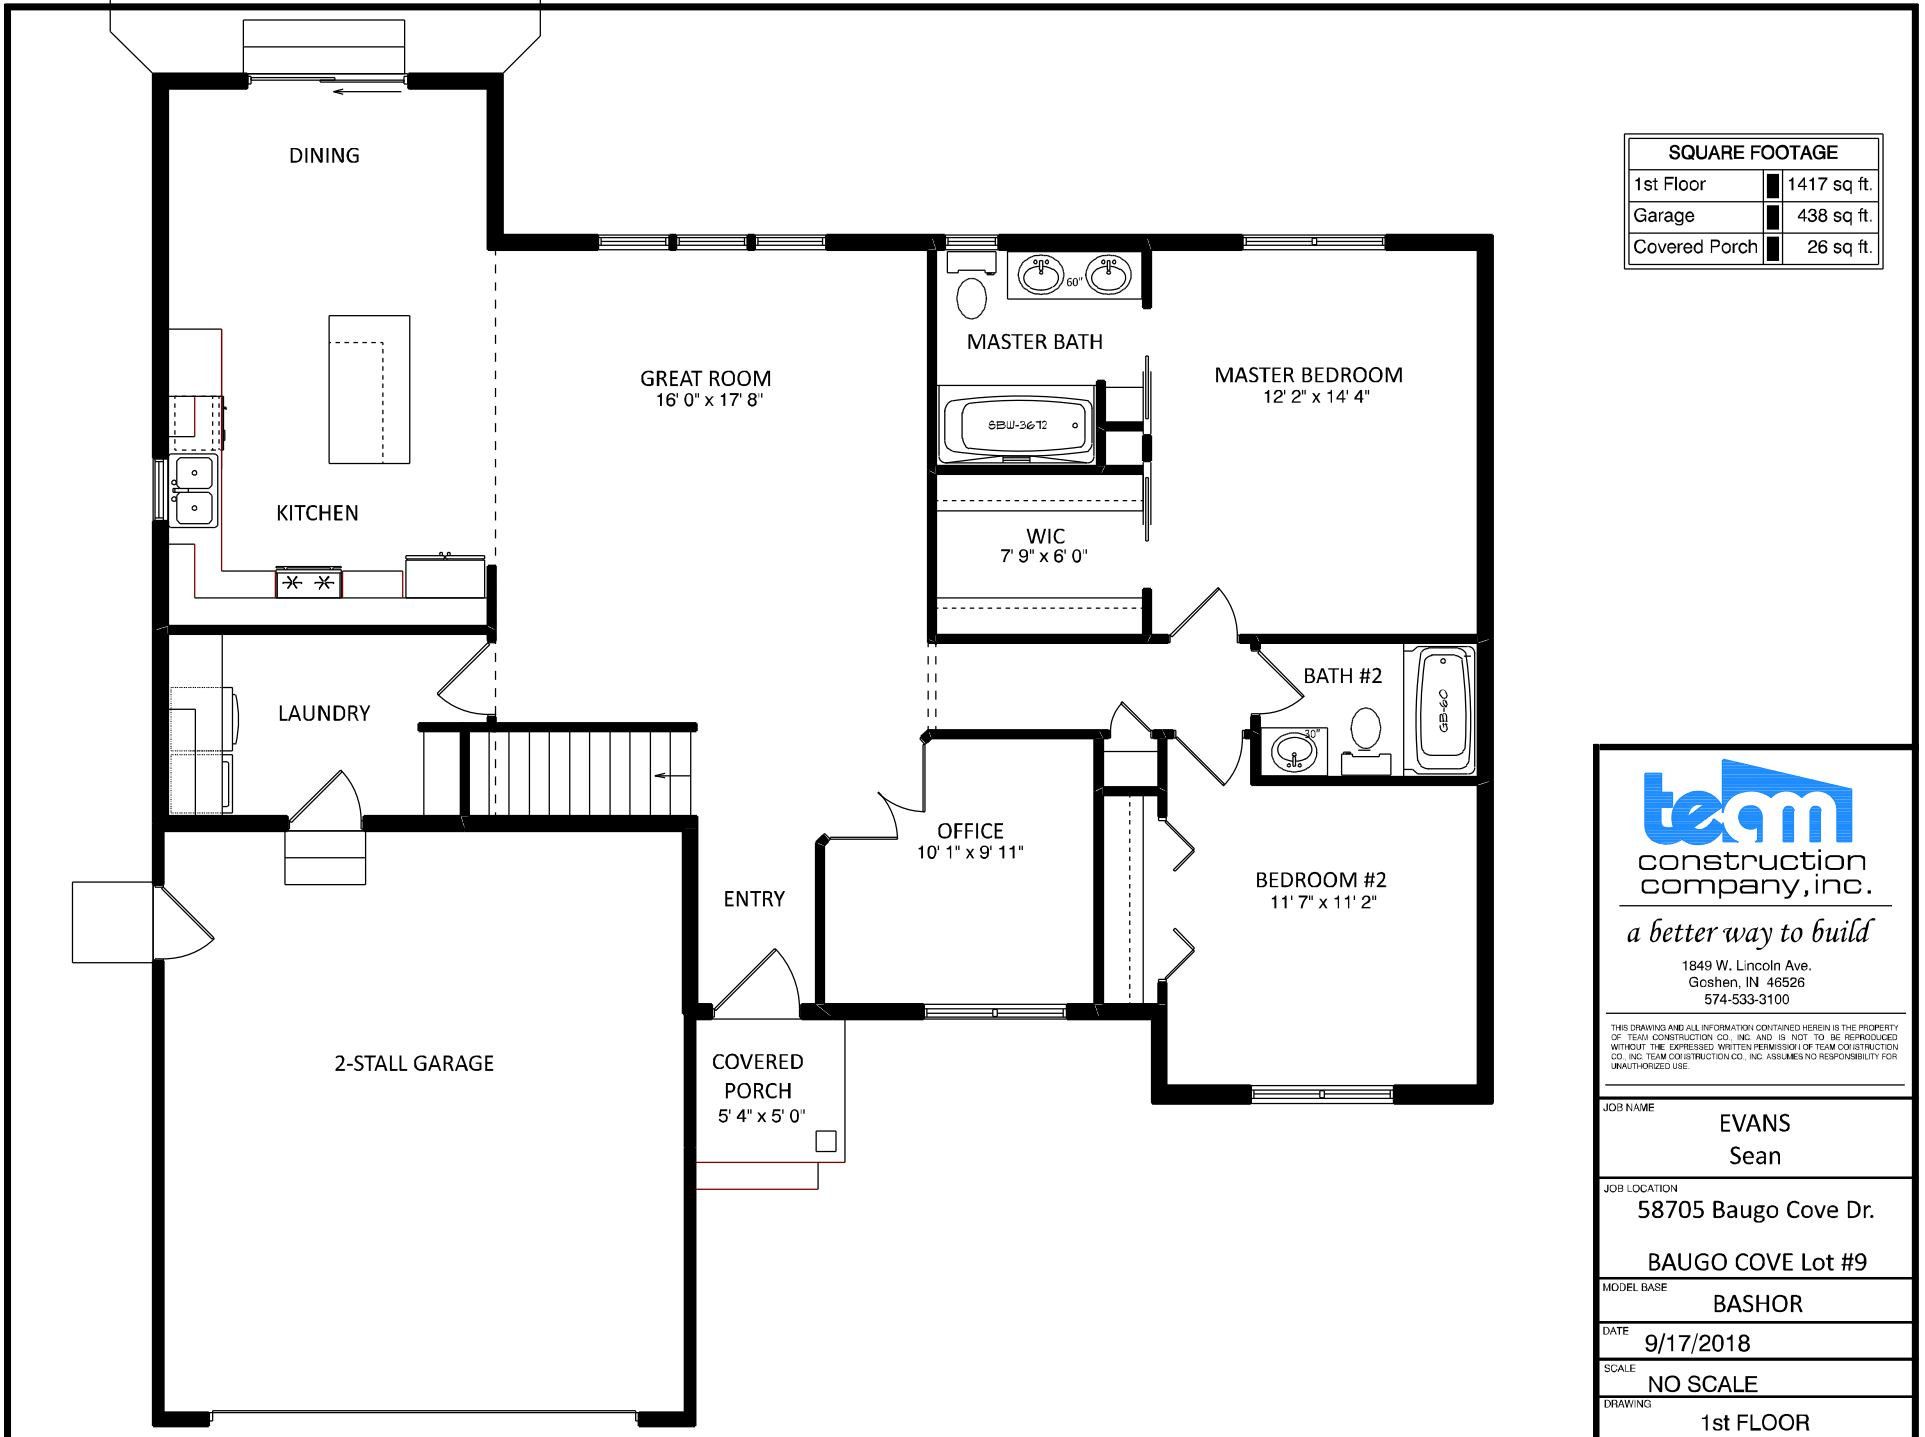

SQUARE FOOTAGE	
1st Floor	1417 sq. ft.
Garage	438 sq. ft.
Covered Porch	26 sq. ft.




a better way to build

1849 W. Lincoln Ave.
Goshen, IN 46526
574-533-3100

THIS DRAWING AND ALL INFORMATION CONTAINED HEREIN IS THE PROPERTY OF TEAM CONSTRUCTION CO., INC. AND IS NOT TO BE REPRODUCED WITHOUT THE EXPRESSED WRITTEN PERMISSION OF TEAM CONSTRUCTION CO., INC. TEAM CONSTRUCTION CO., INC. ASSUMES NO RESPONSIBILITY FOR UNAUTHORIZED USE.

JOB NAME	EVANS Sean
JOB LOCATION	58705 Baugo Cove Dr. BAUGO COVE Lot #9
MODEL BASE	BASHOR
DATE	9/17/2018
SCALE	NO SCALE
DRAWING	1st FLOOR

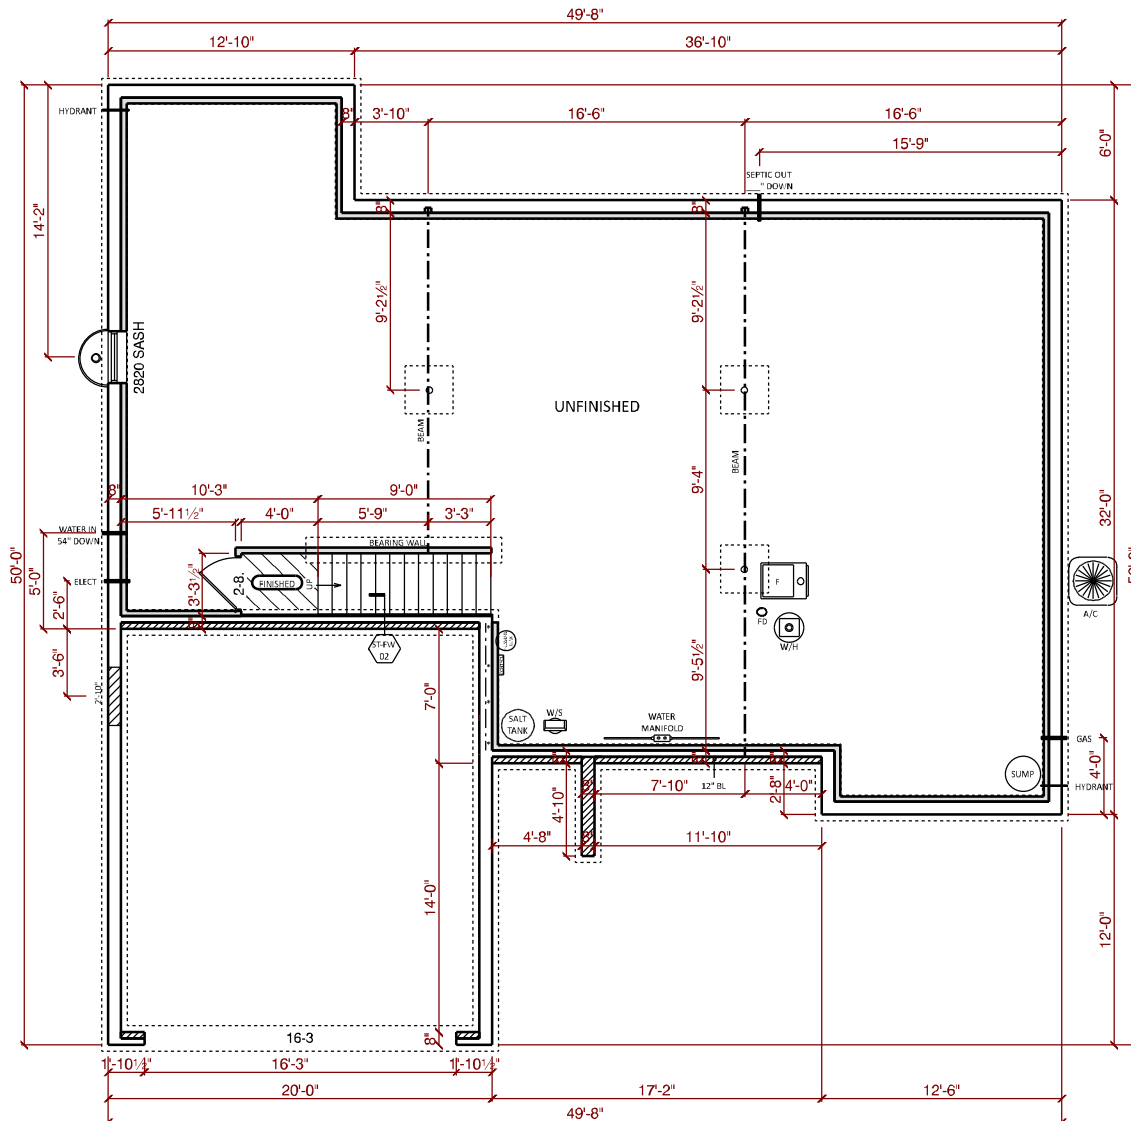

NOTES	
96" POURED WALLS	
TYPICAL: 8" BRICK LEDGES	
12" @ OVERHEAD DOORS	

DETAILS	
CO-FW-02.8	8" WALLS w/ INT TILE
ST-FW-02	1.5" FIRING FOR STAIRS



a better way to build

1849 W. Lincoln Ave.
Goshen, IN 46526
574-533-3100


THIS DRAWING AND ALL INFORMATION CONTAINED HEREIN IS THE PROPERTY OF TEAM CONSTRUCTION CO., INC. AND IS NOT TO BE REPRODUCED WITHOUT THE EXPRESSED WRITTEN PERMISSION OF TEAM CONSTRUCTION CO., INC. TEAM CONSTRUCTION CO., INC. ASSUMES NO RESPONSIBILITY FOR UNAUTHORIZED USE.

JOB NAME	EVANS Sean
JOB LOCATION	58705 Baugo Cove Dr. BAUGO COVE Lot #9
MODEL BASE	BASHOR
DATE	9/17/2018
SCALE	NO SCALE
DRAWING	BASEMENT




NOTES
TYPICAL OVERHANGS
EAVES: 16"
GABLES: 12"
WINDOW WRAP: 6" P/T (unless noted otherwise)


- A → 7" P/T PORCH POST
- B → MID-AMERICA 22"x30" ROUND TOP w/ 4" WRAP & KEYS
- C → 8" WRAP
- D → MID-AMERICA 2 PANEL SHUTTERS

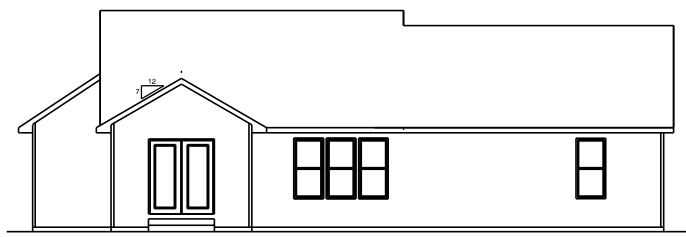

REAR ELEVATION
1/2 SCALE

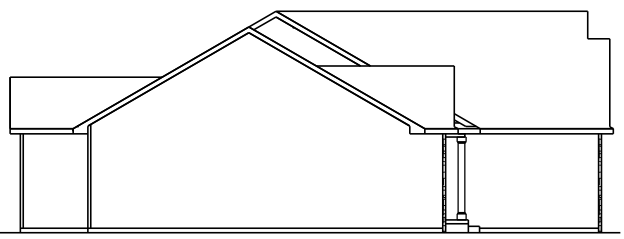

LEFT ELEVATION
1/2 SCALE

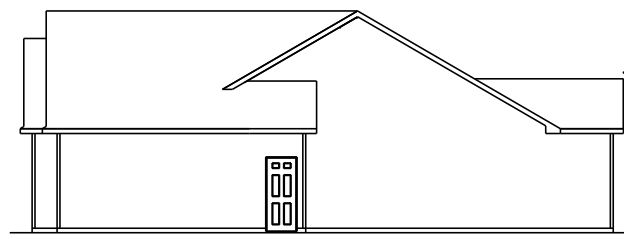

RIGHT ELEVATION
1/2 SCALE




a better way to build

1249 W. Lincoln Ave.
Goshen, IN 46536
574-533-3100


THIS DRAWING AND ALL INFORMATION CONTAINED HEREIN IS THE PROPERTY OF TEAM CONSTRUCTION CO., INC. AND IS NOT TO BE REPRODUCED WITHOUT THE EXPRESSED WRITTEN PERMISSION OF TEAM CONSTRUCTION CO., INC. TEAM CONSTRUCTION CO., INC. ASSUMES NO RESPONSIBILITY FOR UNAUTHORIZED USE.

JOB NAME	JENKINS Kim
JOB LOCATION	1115 Blackstone Blvd. Nappanee 46550 BLACKSTONE lot #1P
MODEL BASE	BASHOR
DATE	9/14/2017
SCALE	NO SCALE
DRAWING	ELEVATIONS

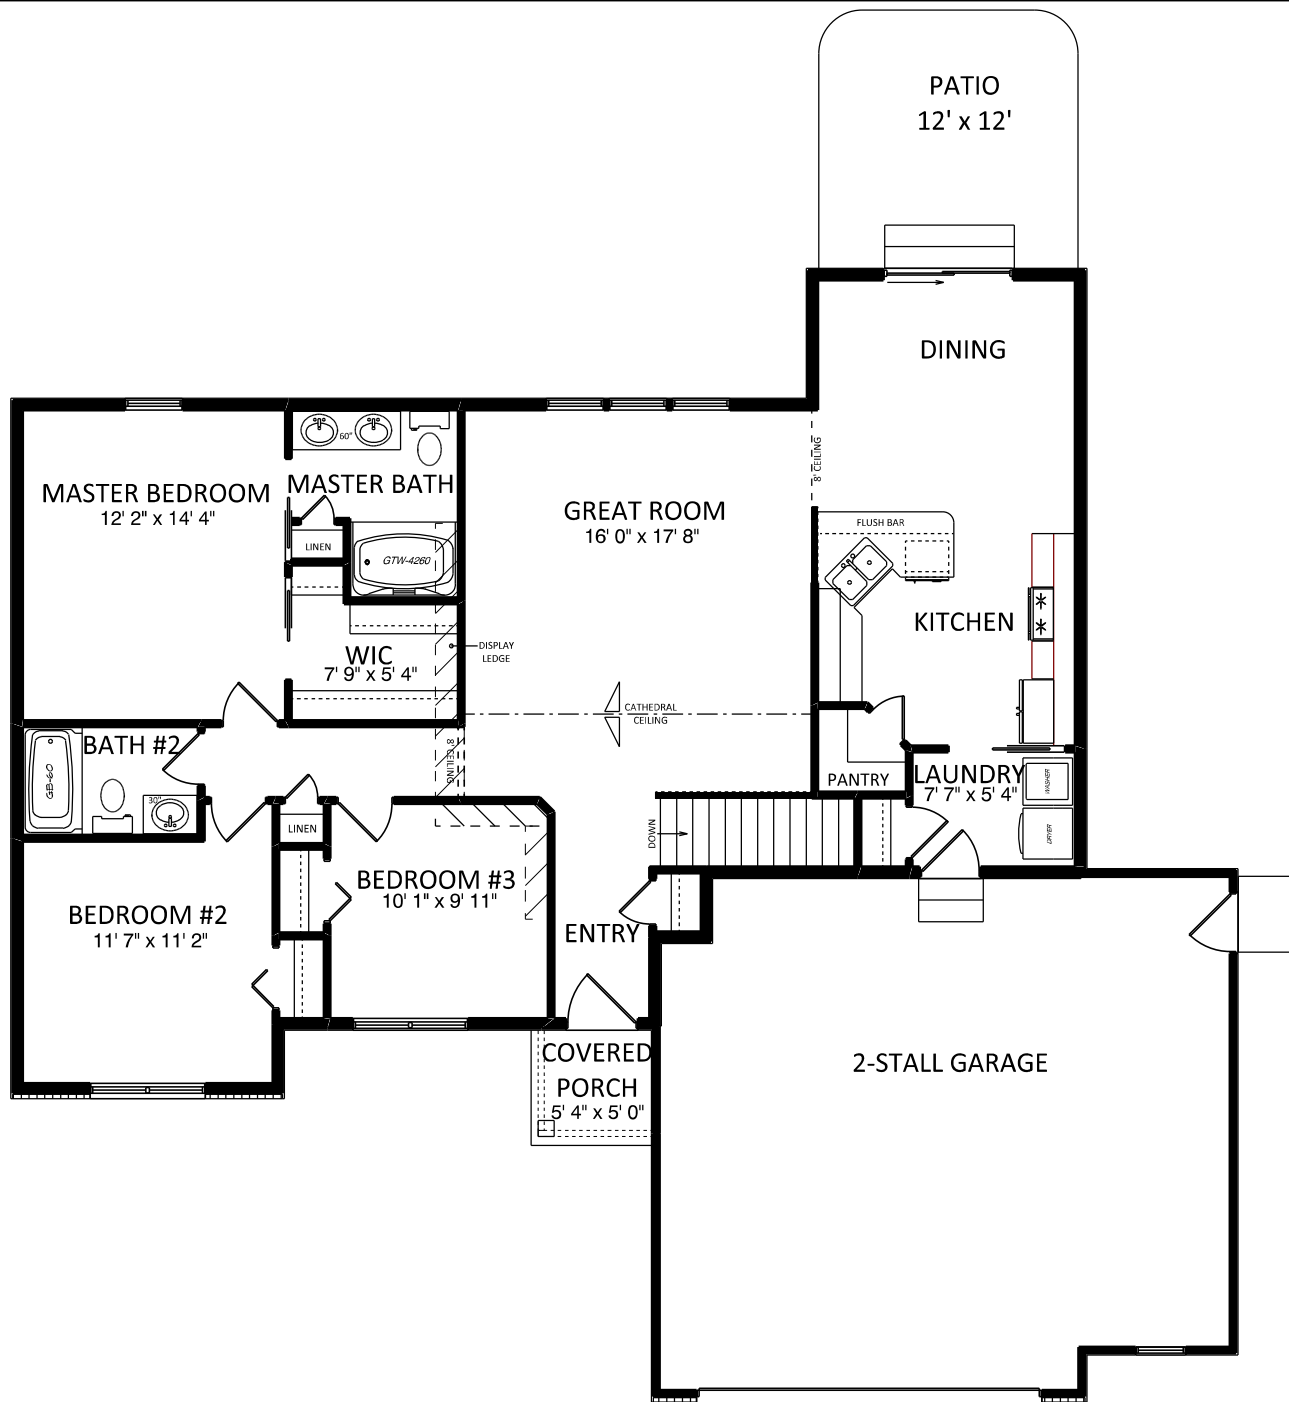

NOTES	
2x6 EXT WALLS 24" O/C	
2x4 INT WALLS 16" O/C	
11-7/8" I-JOISTS	
PELLA ENCOMPASS WINDOWS	
3-1/4" CASING	
ALL CEILINGS 8'	
(unless otherwise noted)	

SQUARE FOOTAGE	
1st Floor	1424 sq. ft.
Garage	579 sq. ft.
Covered Porch	26 sq. ft.




team
construction
company, inc.

a better way to build

1249 W. Lincoln Ave.
Goshen, IN 46536
574-533-3100

THIS DRAWING AND ALL INFORMATION CONTAINED HEREIN IS THE PROPERTY OF TEAM CONSTRUCTION CO., INC. AND IS NOT TO BE REPRODUCED WITHOUT THE EXPRESSED WRITTEN PERMISSION OF TEAM CONSTRUCTION CO., INC. TEAM CONSTRUCTION CO., INC. ASSUMES NO RESPONSIBILITY FOR UNAUTHORIZED USE.

JOB NAME	JENKINS Kim
JOB LOCATION	1115 Blackstone Blvd. Nappanee 46550 BLACKSTONE lot #1P
MODEL BASE	BASHOR
DATE	9/14/2017
SCALE	NO SCALE
DRAWING	1st FLOOR

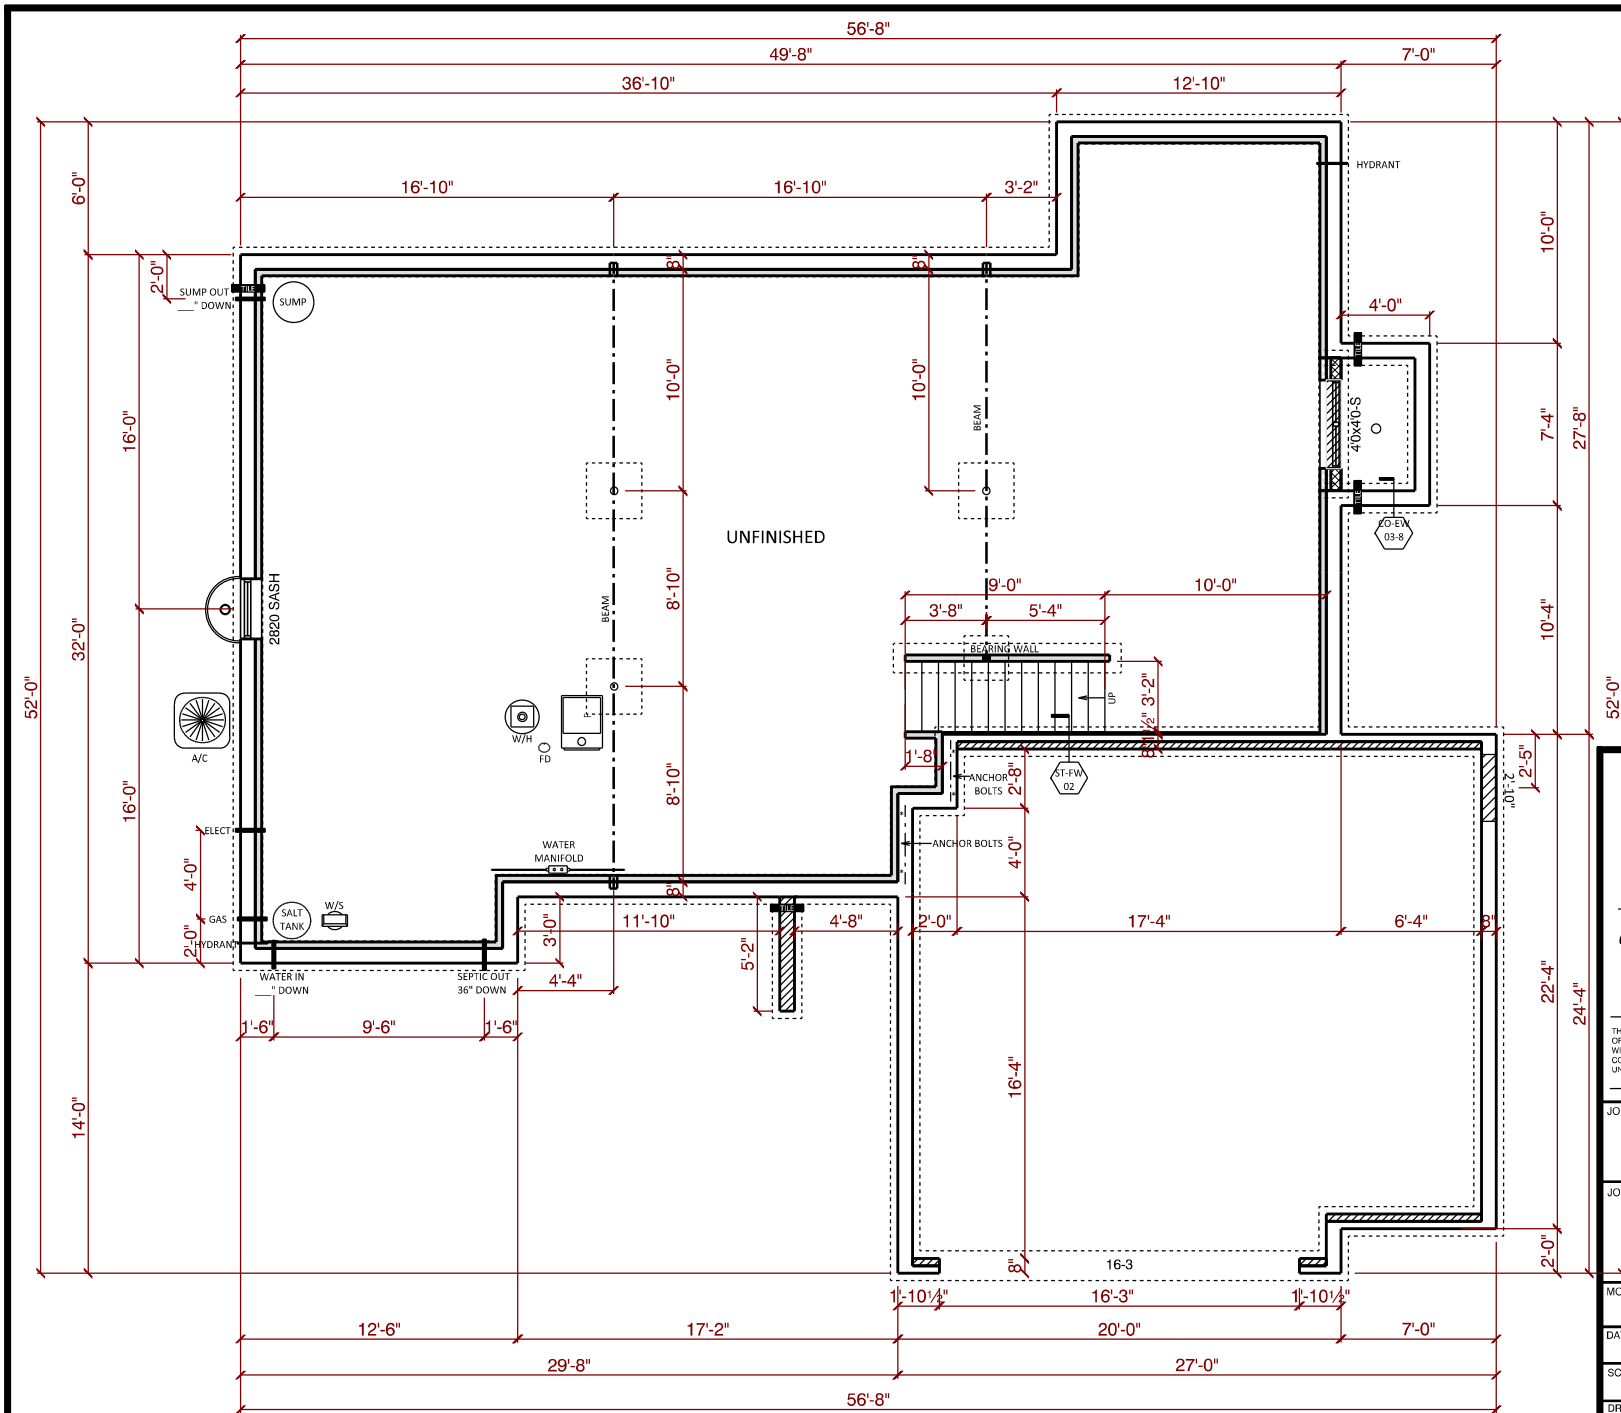

NOTES	
96" POURED WALLS	
TYPICAL: 8" BRICK LEDGES	
12" @ OVERHEAD DOORS	

DETAILS	
CO-FW-03-8	8" WALLS w/ INT & EXT TILE
CO-EW-03-8	EGRESS WINDOW WELL
ST-FW-02	1.5" FIRRING FOR STAIRS

team
 construction
 company, inc.
a better way to build

1249 W. Lincoln Ave.
 Goshen, IN 46536
 574-533-3100

THIS DRAWING AND ALL INFORMATION CONTAINED HEREIN IS THE PROPERTY OF TEAM CONSTRUCTION CO., INC. AND IS NOT TO BE REPRODUCED WITHOUT THE EXPRESSED WRITTEN PERMISSION OF TEAM CONSTRUCTION CO., INC. TEAM CONSTRUCTION CO., INC. ASSUMES NO RESPONSIBILITY FOR UNAUTHORIZED USE.

JOB NAME
**JENKINS
 Kim**


JOB LOCATION
**1115 Blackstone Blvd.
 Nappanee 46550
 BLACKSTONE lot #1P**

MODEL BASE
BASHOR


DATE
9/14/2017

SCALE
NO SCALE


DRAWING
BASEMENT

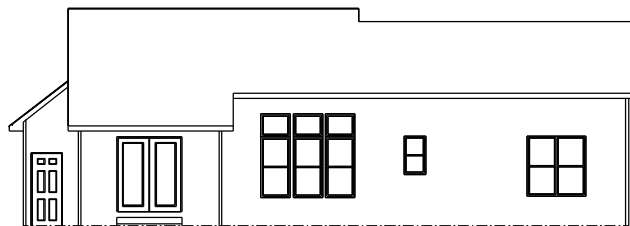

REAR ELEVATION
1/2 SCALE

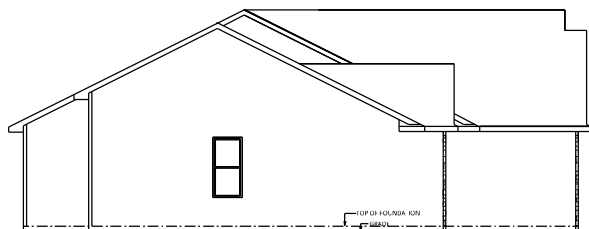

LEFT ELEVATION
1/2 SCALE

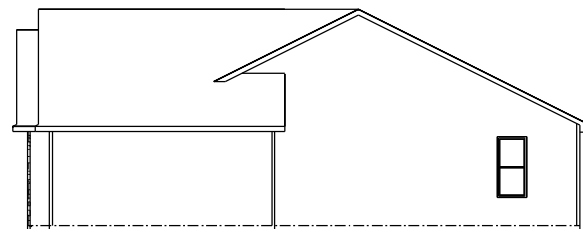

RIGHT ELEVATION
1/2 SCALE

team
construction
company, inc.
a better way to build

1849 W. Lincoln Ave.
Goshen, IN 46526
574-533-3100

THIS DRAWING AND ALL INFORMATION CONTAINED HEREIN IS THE PROPERTY OF TEAM CONSTRUCTION CO., INC. AND IS NOT TO BE REPRODUCED OR NOTED IN ANY MANNER WITHOUT THE WRITTEN PERMISSION OF TEAM CONSTRUCTION CO., INC. TEAM CONSTRUCTION CO., INC. ASSUMES NO LIABILITY FOR ANY ERRORS OR OMISSIONS.

JOB NAME

LEWIS
Deb & Will

JOB LOCATION

Via Pisa
Elkhart
Kennedy Manor Lot 53A

MODEL BASE

BASHOR

DATE

1/16/2020

SCALE

NO SCALE


DRAWING

ELEVATIONS

SQUARE FOOTAGE

1st Floor	1423 sq. ft.
Garage	529 sq. ft.
Covered Porch	26 sq. ft.


JOB NAME	LEWIS Deb & Will
JOB LOCATION	Via Pisa Elkhart Kennedy Manor Lot 53A
MODEL BASE	BASHOR
DATE	1/16/2020
SCALE	NO SCALE
DRAWING	1st FLOOR

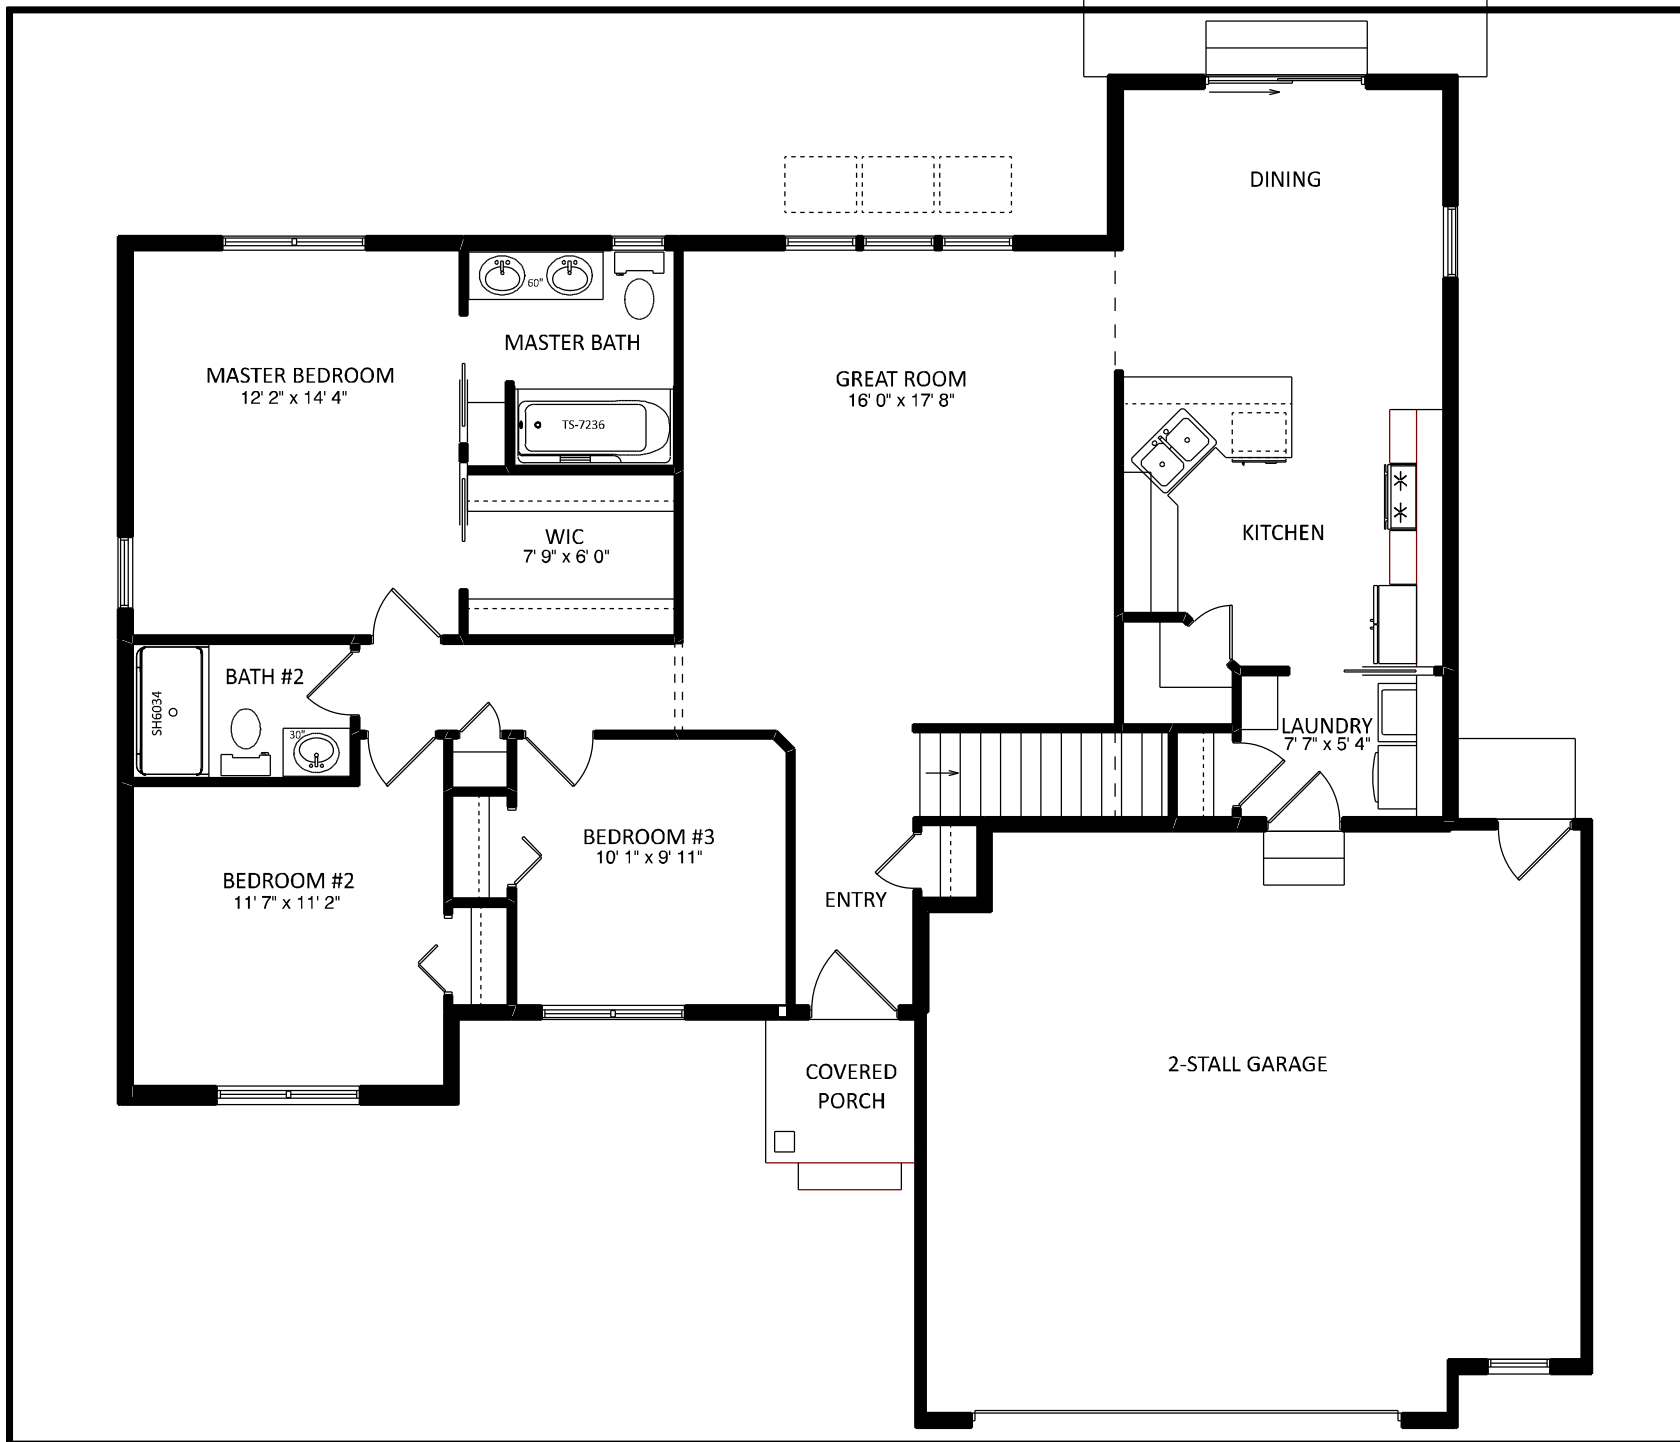



1849 W. Lincoln Ave.
Goshen, IN 46526
574-533-3100

THIS DRAWING AND ALL INFORMATION CONTAINED HEREIN IS THE PROPERTY OF TEAM CONSTRUCTION CO., INC. AND IS NOT TO BE REPRODUCED OR FOR ANY OTHER PURPOSES WITHOUT PERMISSION BY TEAM CONSTRUCTION CO., INC. TEAM CONSTRUCTION CO., INC. ASSUMES NO LIABILITY FOR UNAUTHORIZED USE.

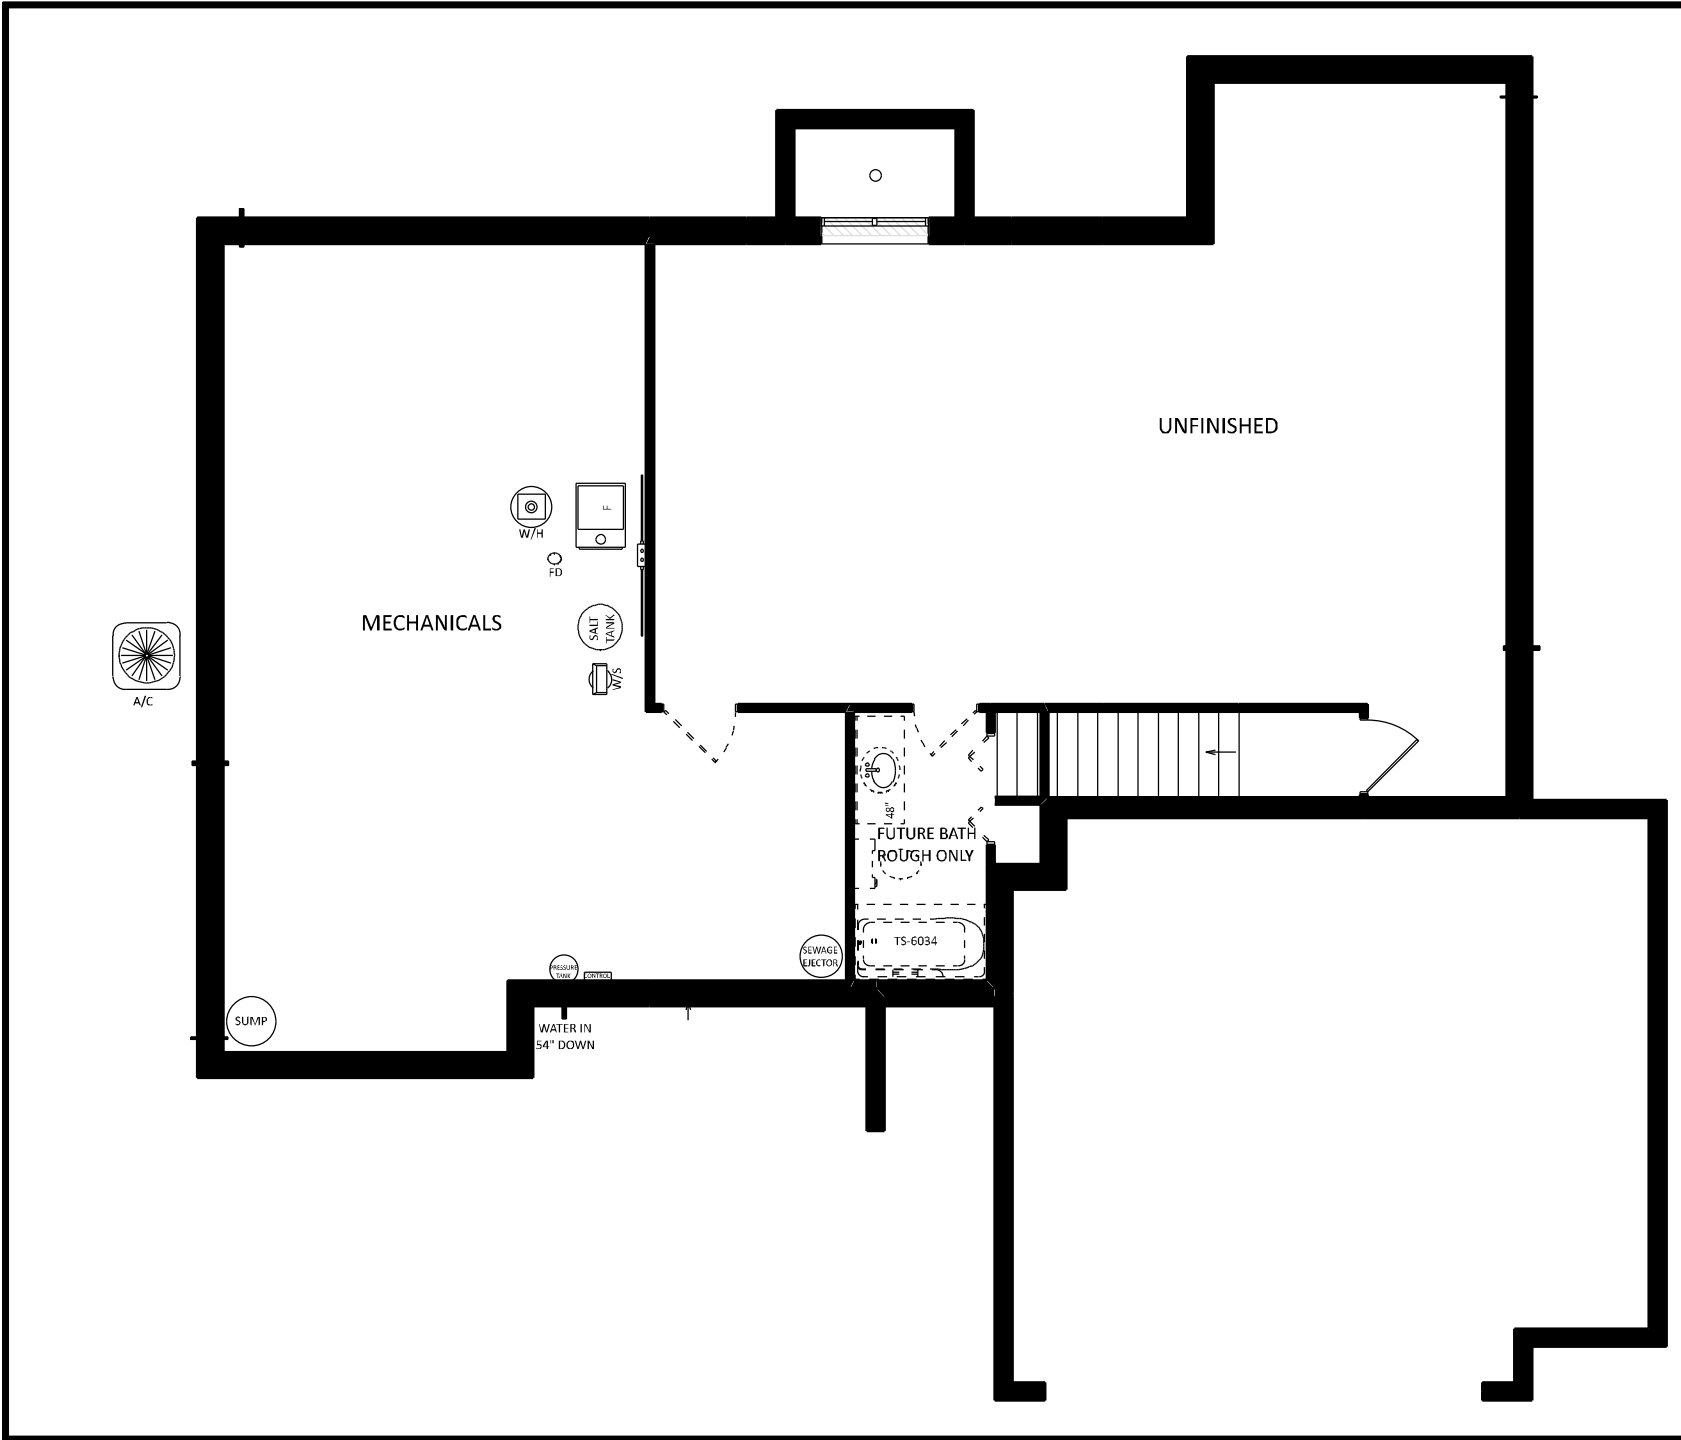

JOB NAME	LEWIS Deb & Will
JOB LOCATION	Via Pisa Elkhart Kennedy Manor Lot 53A
MODEL BASE	BASHOR
DATE	1/16/2020
SCALE	NO SCALE
DRAWING	BASEMENT