



JOB NAME	CONRAD Cassie and Paul
JOB LOCATION	69190 Woodridge Ct New Paris 46553 Jackson Terrace Lot 28
MODEL BASE	KINGSTON
DATE	3/11/2020
SCALE	NO SCALE
DRAWING	ELEVATIONS

SQUARE FOOTAGE

1st Floor	1294 sq. ft.
2nd Floor	457 sq. ft.
Garage	780 sq. ft.
Covered Porch	136 sq. ft.

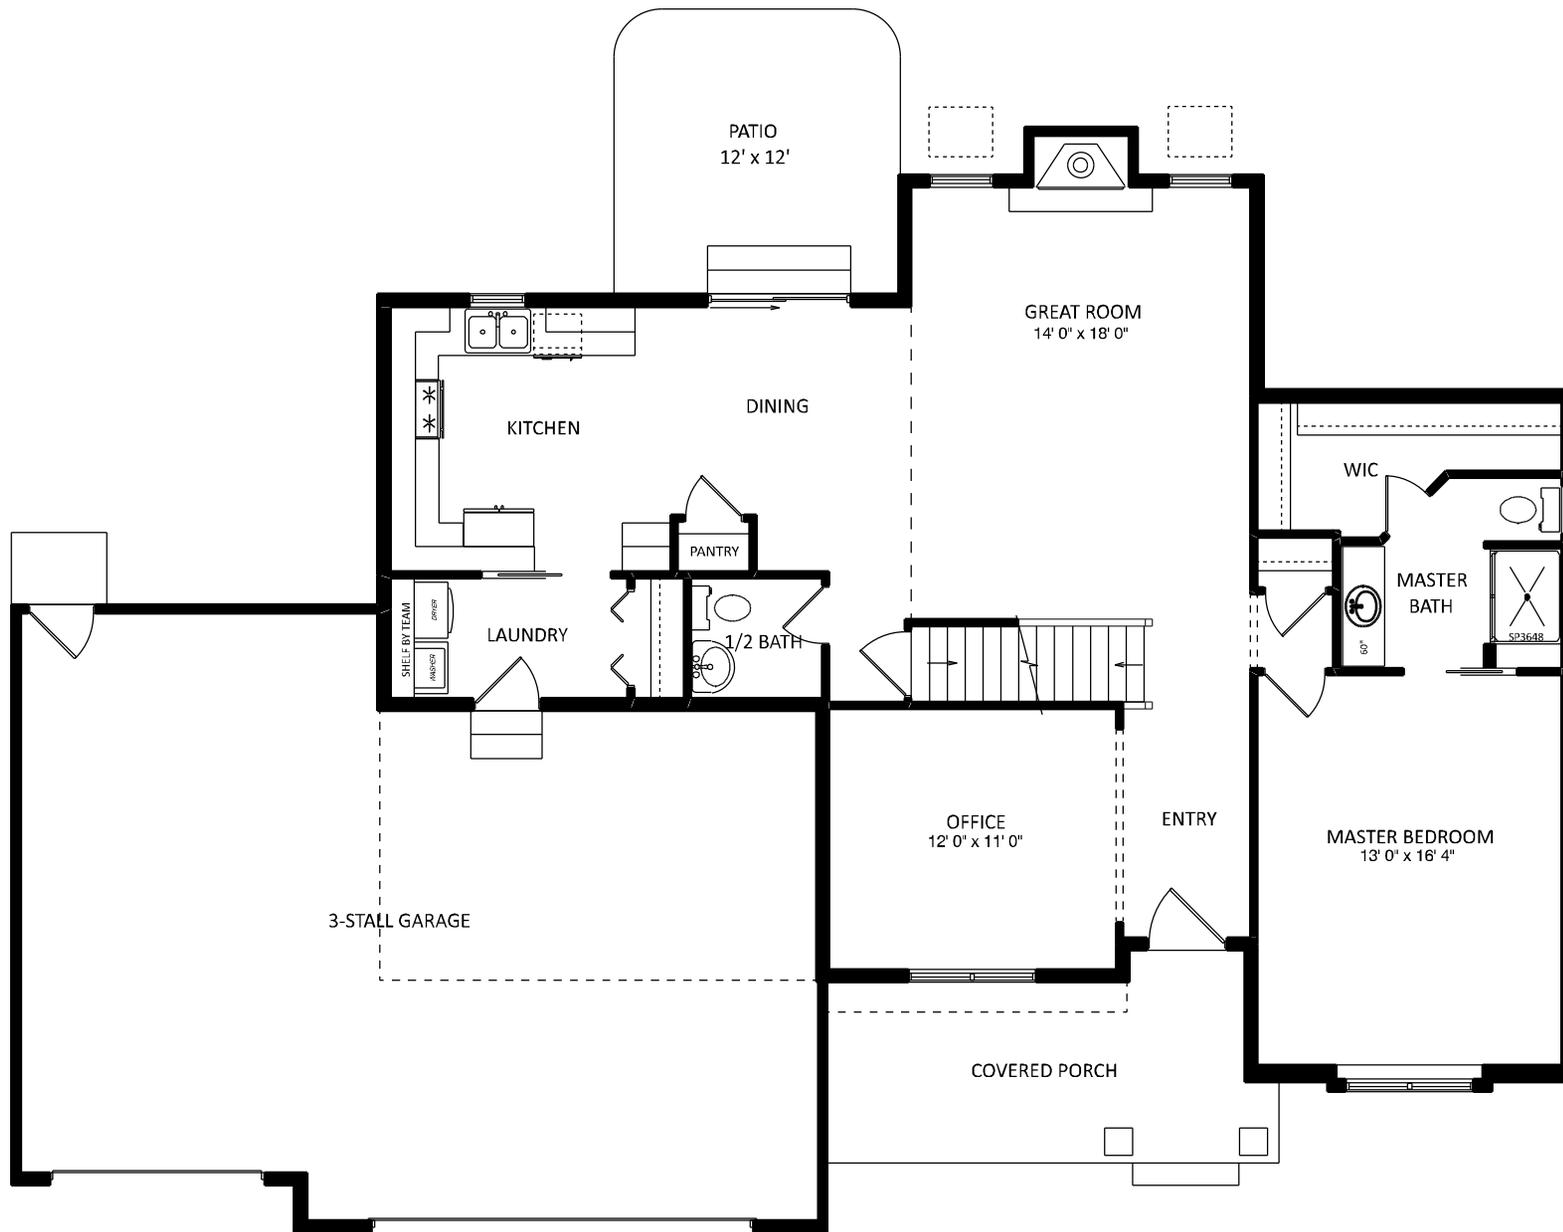

JOB NAME	CONRAD Cassie and Paul
JOB LOCATION	69190 Woodridge Ct New Paris 46553 Jackson Terrace Lot 28
MODEL BASE	KINGSTON
DATE	3/11/2020
SCALE	NO SCALE
DRAWING	1st FLOOR

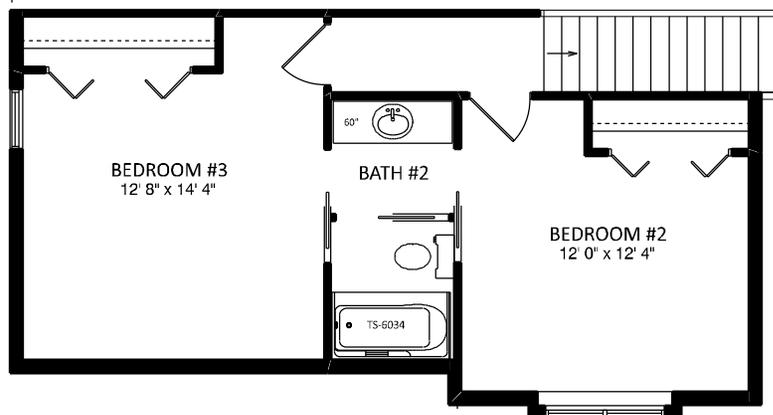

JOB NAME

CONRAD
 Cassie and Paul

JOB LOCATION

69190 Woodridge Ct
 New Paris 46553
 Jackson Terrace Lot 28

MODEL BASE

KINGSTON

DATE


3/11/2020

SCALE

NO SCALE

DRAWING

2nd FLOOR

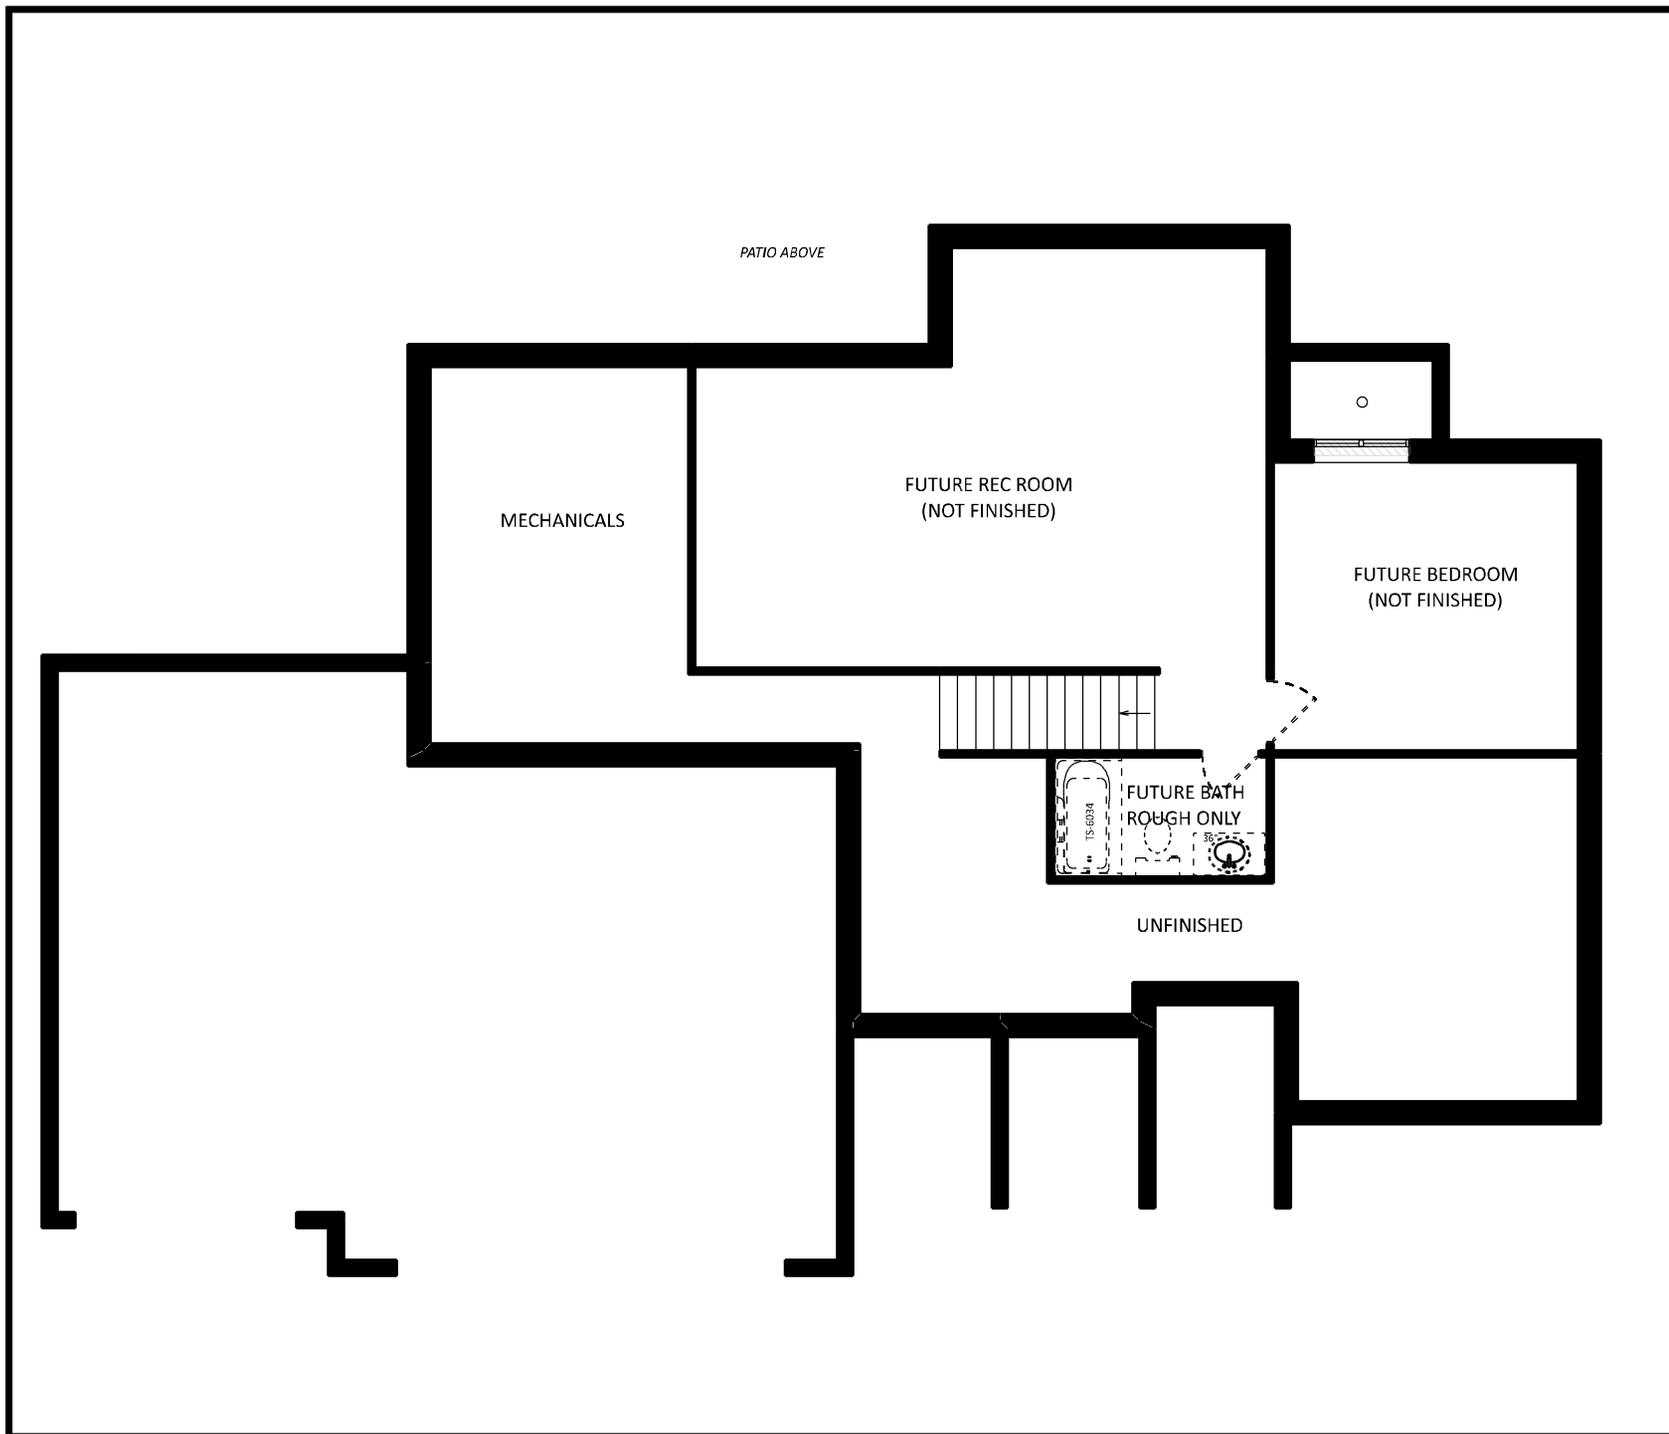

JOB NAME	CONRAD Cassie and Paul
JOB LOCATION	69190 Woodridge Ct New Paris 46553 Jackson Terrace Lot 28
MODEL BASE	KINGSTON
DATE	3/11/2020
SCALE	NO SCALE
DRAWING	BASEMENT

THIS DRAWING AND ALL INFORMATION CONTAINED HEREIN IS THE PROPERTY OF TEAM CONSTRUCTION CO., INC. AND IS NOT TO BE REPRODUCED WITHOUT THE EXPRESSED WRITTEN PERMISSION OF TEAM CONSTRUCTION CO., INC. TEAM CONSTRUCTION CO., INC. ASSUMES NO RESPONSIBILITY FOR UNAUTHORIZED USE.

NOTES

1. PELLA PROLINE CLAD DBL. HUNG WINDOWS.
- 2.
- 3.

REVISIONS

FIRST FLOOR LIVING AREA -	1,316 sq ft
SECOND FLOOR LIVING AREA -	576 sq ft
BASEMENT FINISHED AREA -	0 sq ft
TOTAL LIVING AREA -	1,892 sq ft
GARAGE AREA -	714 sq ft
COVERED PORCH AREA -	77 sq ft
DECK AREA -	0 sq ft

JOB NAME

MIKE & SHELLY
 GARNER

JOB LOCATION

WESTLEAF MANOR
 lot #21

JOB ADDRESS

29827 WOODSTONE CT.
 ELKHART, IN

MODEL BASE

KINGSTON 4 BEDROOM

SCALE


1/4" = 1'-0"

DATE


October 22, 2010

DRAWING


FIRST FLOOR PLAN

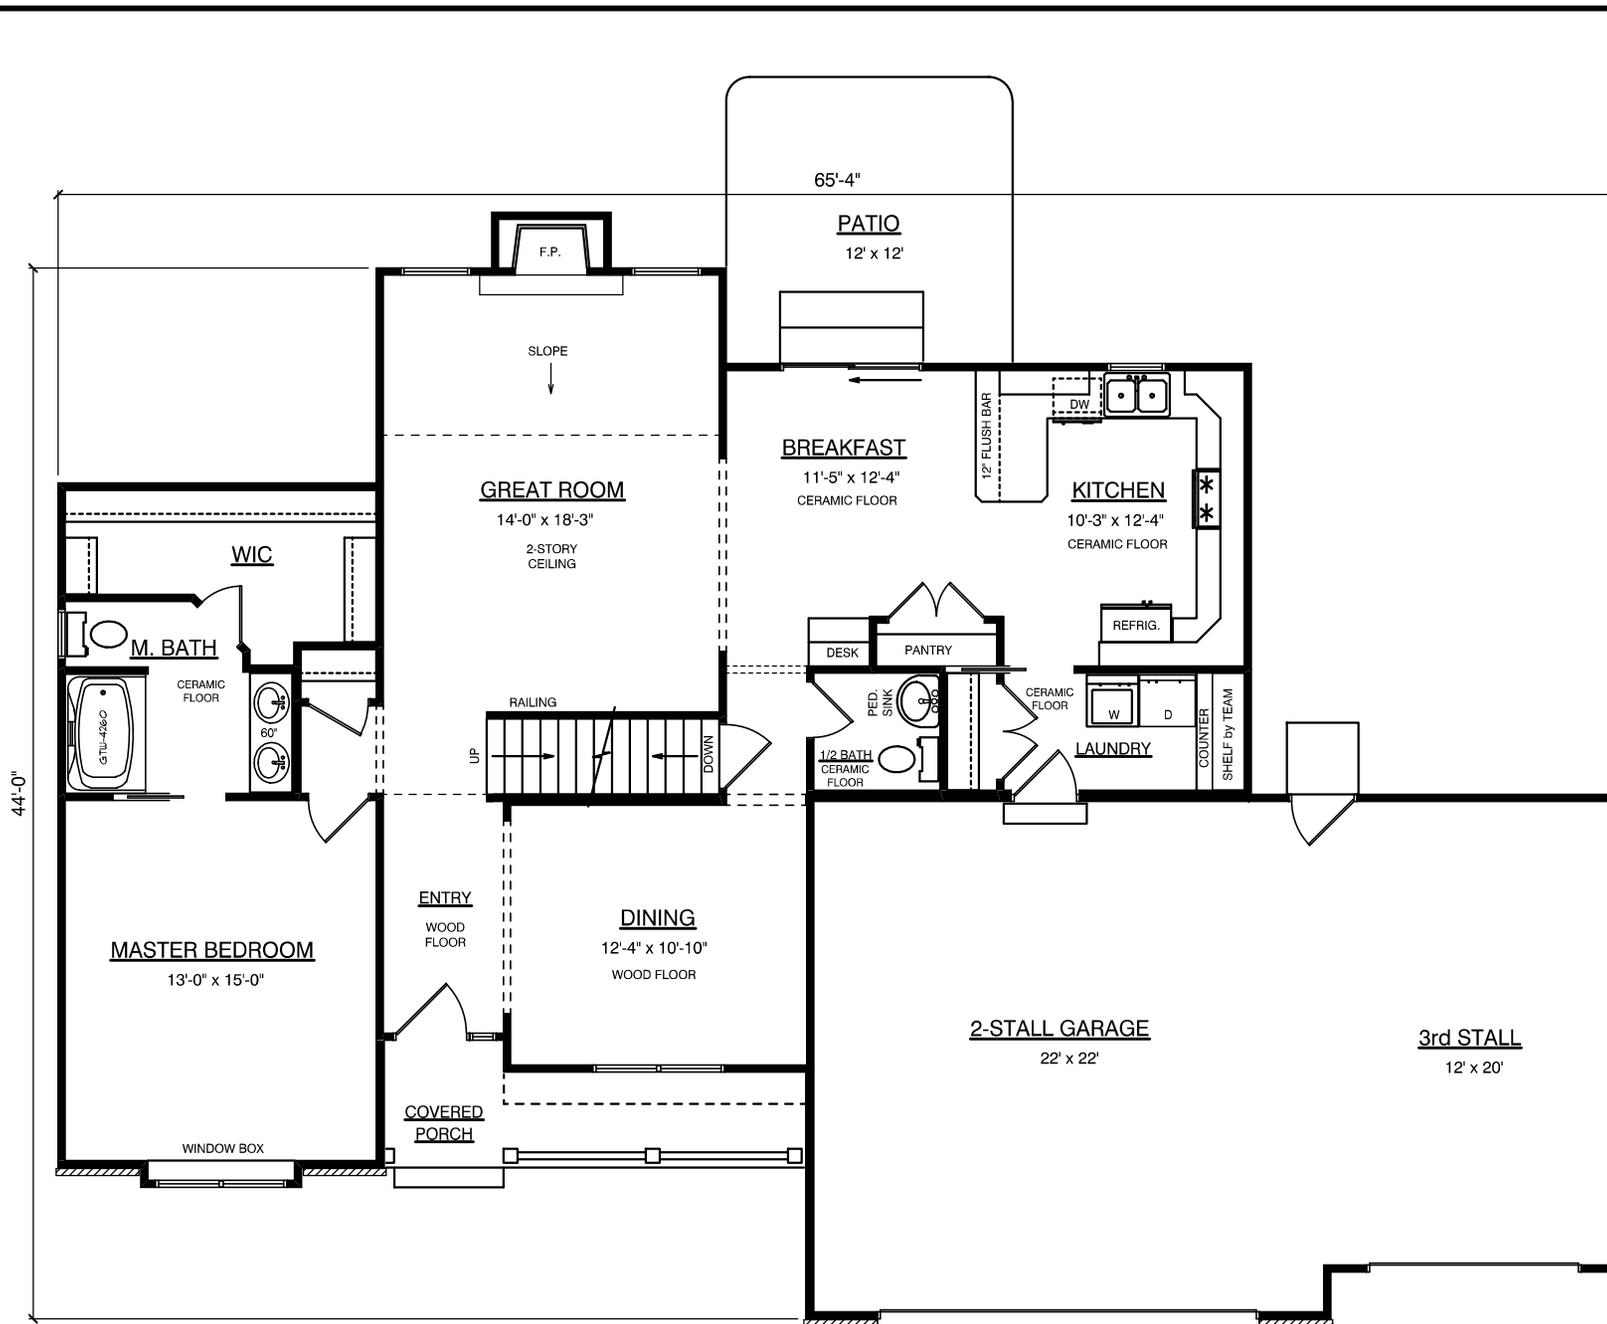

THIS DRAWING AND ALL INFORMATION CONTAINED HEREIN IS THE PROPERTY OF TEAM CONSTRUCTION CO., INC. AND IS NOT TO BE REPRODUCED WITHOUT THE EXPRESSED WRITTEN PERMISSION OF TEAM CONSTRUCTION CO., INC. TEAM CONSTRUCTION CO., INC. ASSUMES NO RESPONSIBILITY FOR UNAUTHORIZED USE.

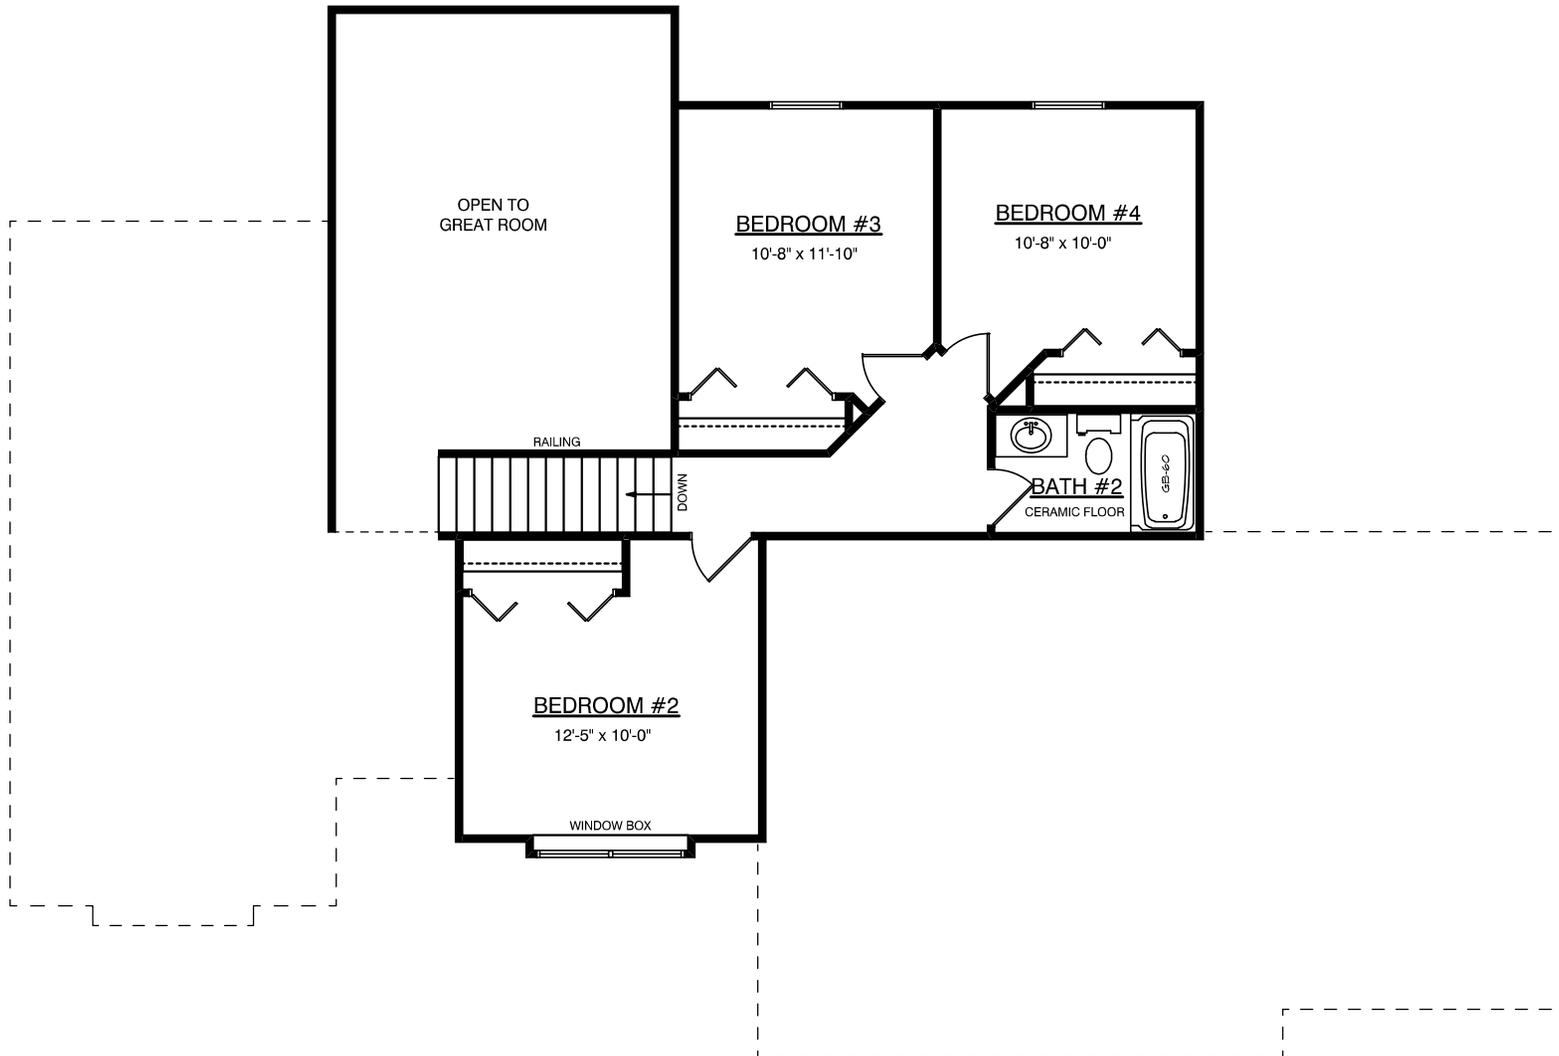

JOB NAME	MIKE & SHELLY GARNER
JOB LOCATION	WESTLEAF MANOR lot #21
JOB ADDRESS	29827 WOODSTONE CT. ELKHART, IN
MODEL BASE	KINGSTON 4 BEDROOM
SCALE	1/4" = 1'-0"
DATE	October 22, 2010
DRAWING	SECOND FLOOR PLAN

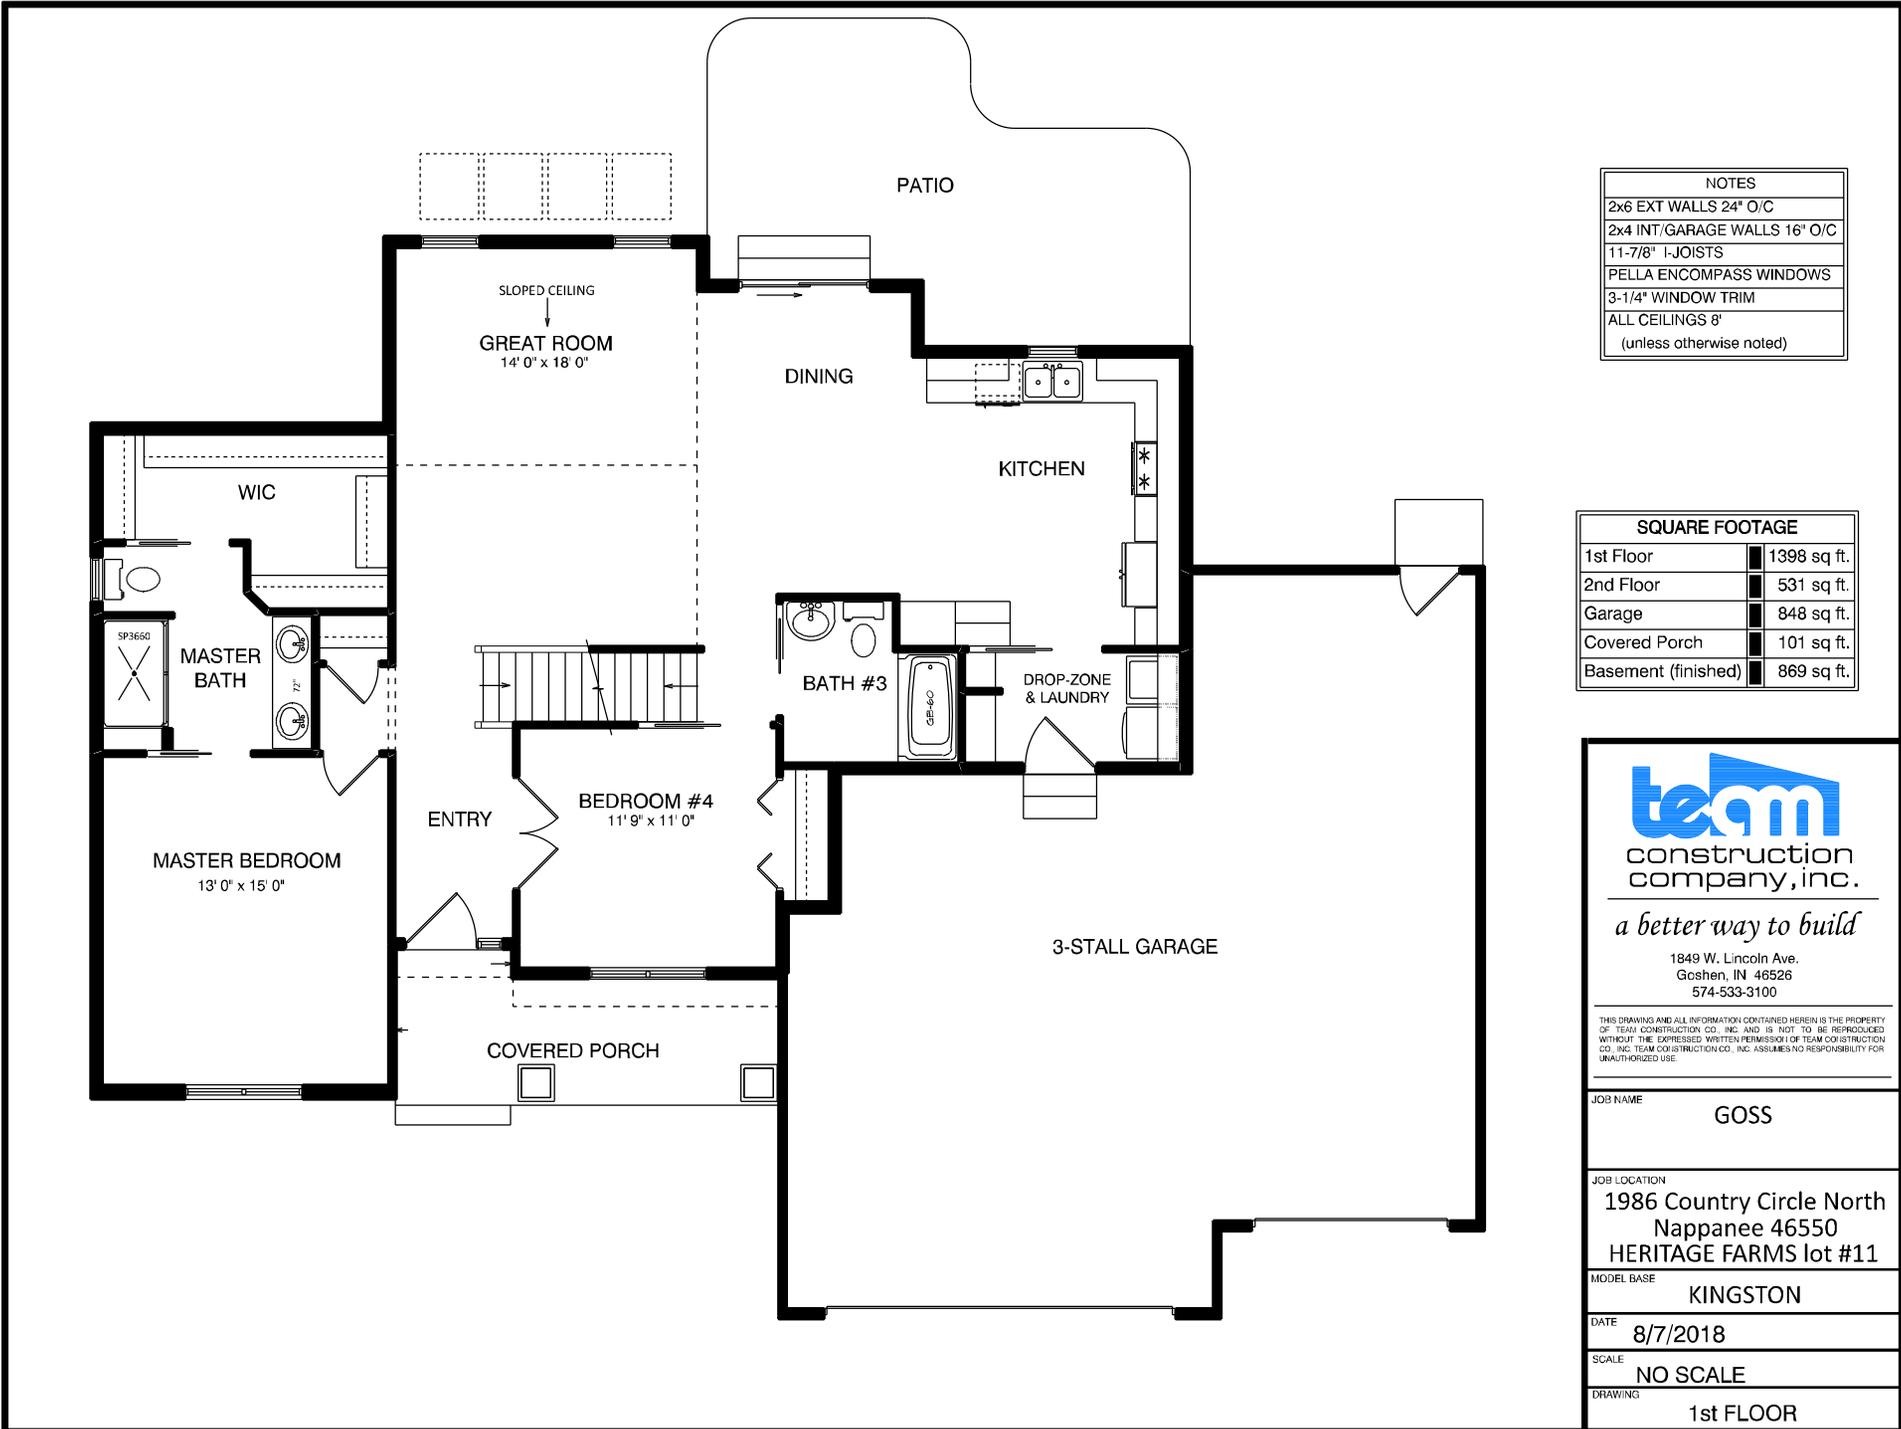

NOTES	
2x6	EXT WALLS 24" O/C
2x4	INT/GARAGE WALLS 16" O/C
11-7/8"	I-JOISTS
PELLA ENCOMPASS	WINDOWS
3-1/4"	WINDOW TRIM
ALL	CEILINGS 8'
(unless otherwise noted)	

SQUARE FOOTAGE	
1st Floor	1398 sq. ft.
2nd Floor	531 sq. ft.
Garage	848 sq. ft.
Covered Porch	101 sq. ft.
Basement (finished)	869 sq. ft.



a better way to build

1849 W. Lincoln Ave.
Goshen, IN 46526
574-533-3100

THIS DRAWING AND ALL INFORMATION CONTAINED HEREIN IS THE PROPERTY OF TEAM CONSTRUCTION CO., INC. AND IS NOT TO BE REPRODUCED WITHOUT THE EXPRESSED WRITTEN PERMISSION OF TEAM CONSTRUCTION CO., INC. TEAM CONSTRUCTION CO., INC. ASSUMES NO RESPONSIBILITY FOR UNAUTHORIZED USE.

JOB NAME
GOSS


JOB LOCATION
**1986 Country Circle North
Nappanee 46550
HERITAGE FARMS lot #11**

MODEL BASE
KINGSTON

DATE
8/7/2018

SCALE
NO SCALE

DRAWING
1st FLOOR

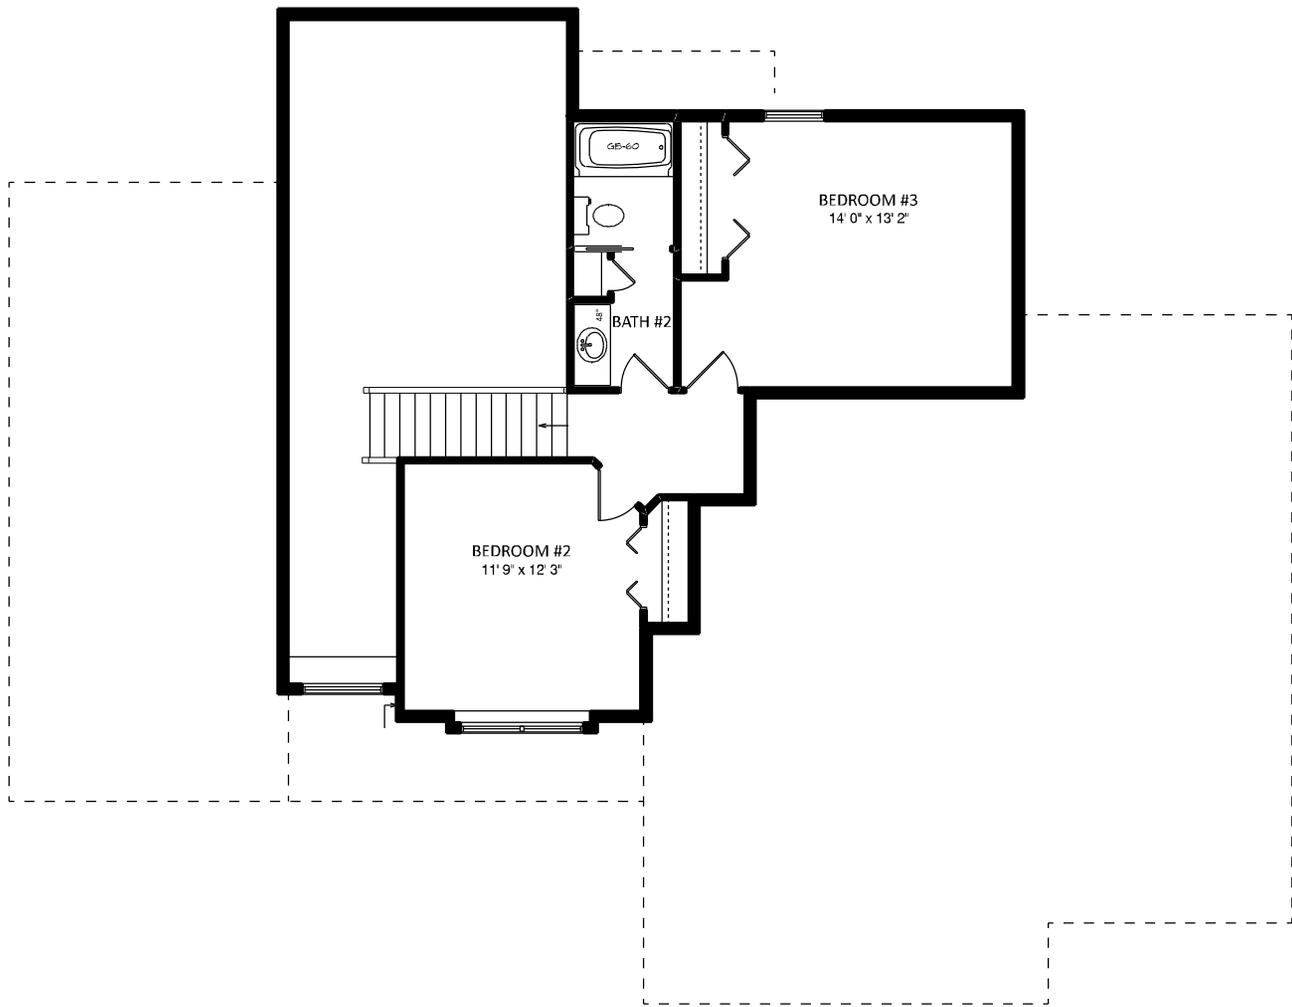

NOTES
2x6 EXT WALLS 24" O/C
2x4 INT/GARAGE WALLS 16" O/C
11-7/8" I-JOISTS
PELLA ENCOMPASS WINDOWS
3-1/4" WINDOW TRIM
ALL CEILINGS 8"
(unless otherwise noted)




a better way to build

1849 W. Lincoln Ave.
Goshen, IN 46526
574-533-3100

THIS DRAWING AND ALL INFORMATION CONTAINED HEREIN IS THE PROPERTY OF TEAM CONSTRUCTION CO., INC. AND IS NOT TO BE REPRODUCED WITHOUT THE EXPRESSED WRITTEN PERMISSION OF TEAM CONSTRUCTION CO., INC. TEAM CONSTRUCTION CO., INC. ASSUMES NO RESPONSIBILITY FOR UNAUTHORIZED USE.

JOB NAME	GOSS
JOB LOCATION	1986 Country Circle North Nappanee 46550 HERITAGE FARMS lot #11
MODEL BASE	KINGSTON
DATE	8/7/2018
SCALE	NO SCALE
DRAWING	2nd FLOOR

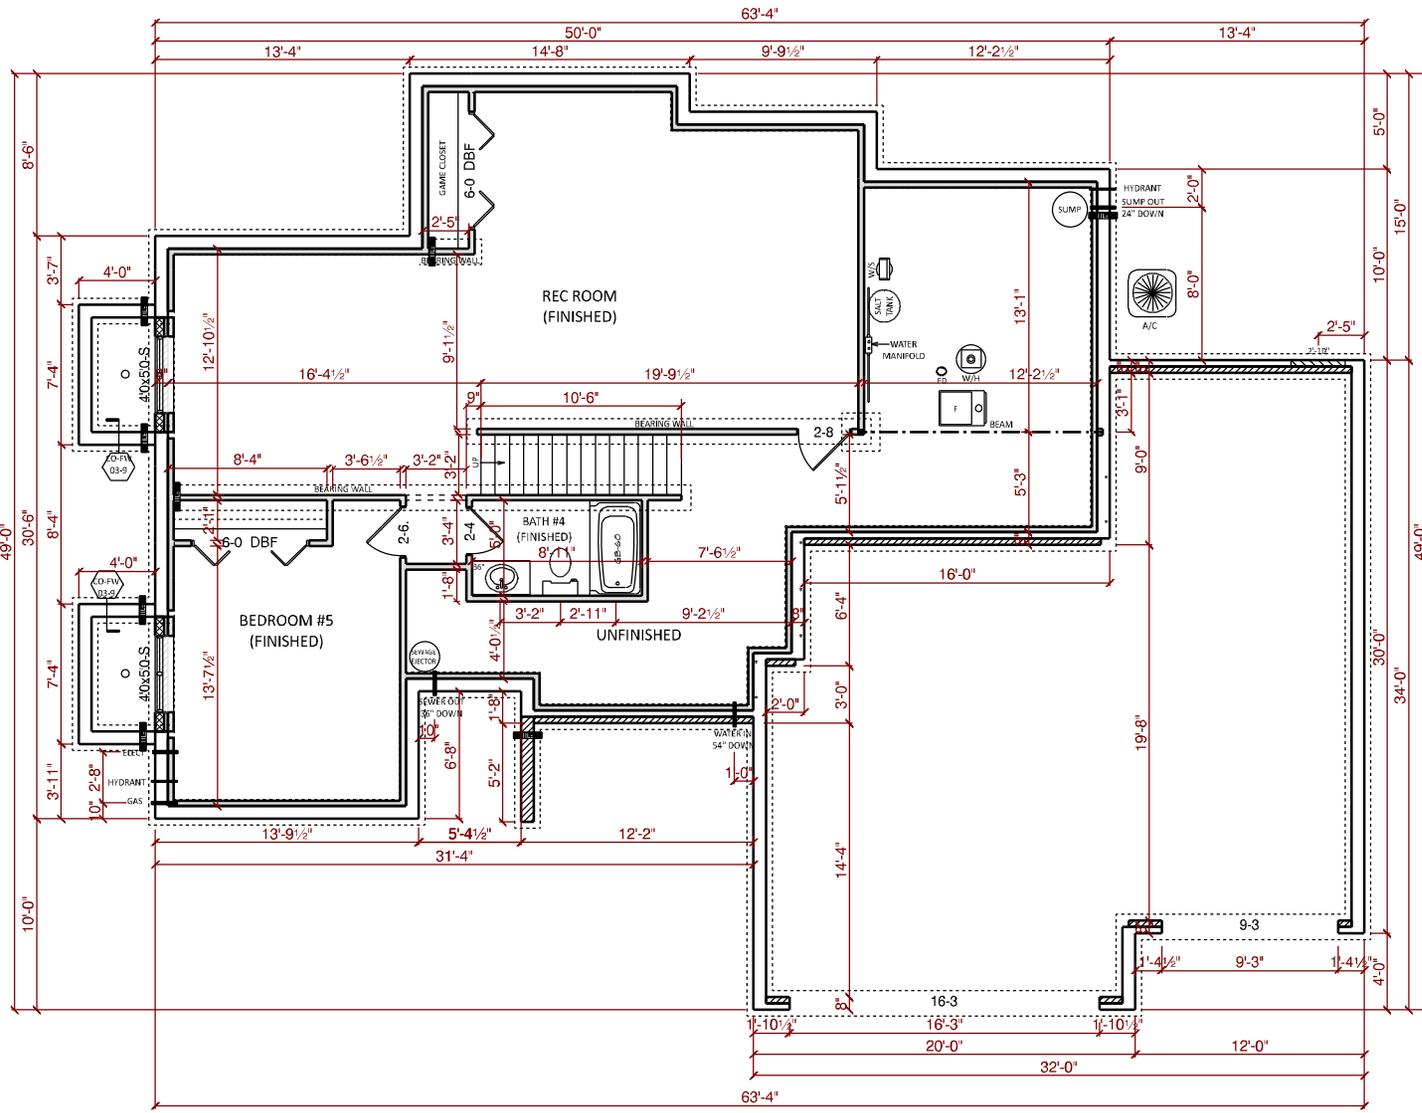

NOTES	
108"	POURED WALLS
TYPICAL:	8" BRICK LEDGES
	12" @ OVERHEAD DOORS

DETAILS	
CO-FW-03-9	9 WALLS w/ INT & EXT TILE
CO-EW-03-9	EGRESS WINDOW WELL



a better way to build

1849 W. Lincoln Ave.
Goshen, IN 46526
574-533-3100

THIS DRAWING AND ALL INFORMATION CONTAINED HEREIN IS THE PROPERTY OF TEAM CONSTRUCTION CO. INC. AND IS NOT TO BE REPRODUCED WITHOUT THE EXPRESSED WRITTEN PERMISSION OF TEAM CONSTRUCTION CO. INC. TEAM CONSTRUCTION CO., INC. ASSUMES NO RESPONSIBILITY FOR UNAUTHORIZED USE.

JOB NAME	GOSS
----------	------

JOB LOCATION	1986 Country Circle North Nappanee 46550 HERITAGE FARMS lot #11
--------------	---

MODEL BASE	KINGSTON
------------	----------

DATE	8/7/2018
------	----------



SCALE	NO SCALE
-------	----------

DRAWING	BASEMENT
---------	----------

NOTES	
TYPICAL OVERHANGS	
EAVES:	16"
GABLES:	12"
WRAP (WHERE DRAWN): 6" P/T	
-unless noted otherwise-	



- A** → PO-CG PORCH POSTS
- B** → 2'0x3'0-FIXED WINDOW
- C** → 4" P/T

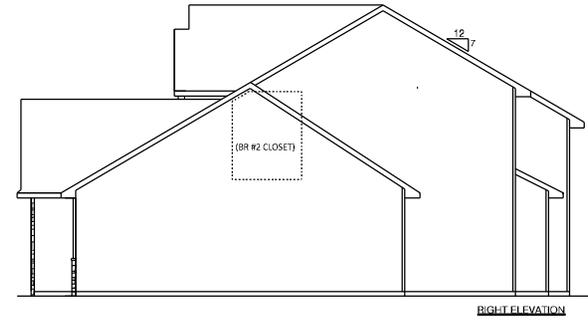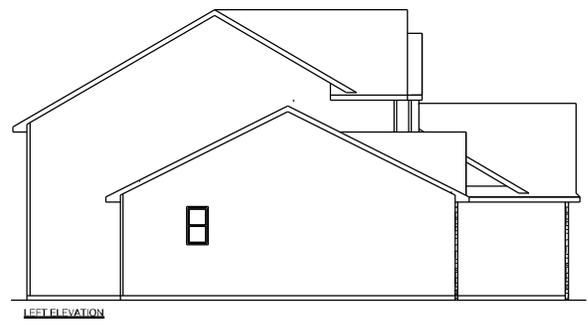

1849 W. Lincoln Ave.
Goshen, IN 46526
574-533-3100

THIS DRAWING AND ALL INFORMATION CONTAINED HEREIN IS THE PROPERTY OF TEAM CONSTRUCTION CO. INC. AND IS NOT TO BE REPRODUCED WITHOUT THE EXPRESSED WRITTEN PERMISSION OF TEAM CONSTRUCTION CO. INC. TEAM CONSTRUCTION CO., INC. ASSUMES NO RESPONSIBILITY FOR UNAUTHORIZED USE.

JOB NAME	GOSS
JOB LOCATION	1986 Country Circle North Nappanee 46550 HERITAGE FARMS lot #11
MODEL BASE	KINGSTON
DATE	8/7/2018
SCALE	NO SCALE
DRAWING	ELEVATIONS


THIS DRAWING AND ALL INFORMATION CONTAINED HEREIN IS THE PROPERTY OF TEAM CONSTRUCTION CO., INC. AND IS NOT TO BE REPRODUCED WITHOUT THE EXPRESSED WRITTEN PERMISSION OF TEAM CONSTRUCTION CO., INC. TEAM CONSTRUCTION CO., INC. ASSUMES NO RESPONSIBILITY FOR UNAUTHORIZED USE.

NOTES


1. PELLA PROLINE CLAD DBL. HUNG WINDOWS.
2. 8'-0" CEILINGS.
3. 2x4 EXTERIOR WALLS.




FRONT ELEVATION

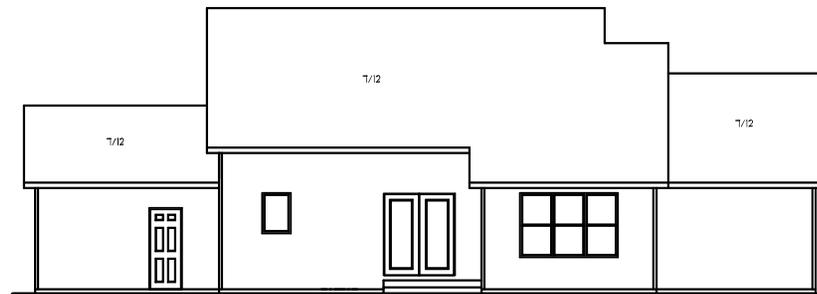

REAR ELEVATION
 1/2 SCALE

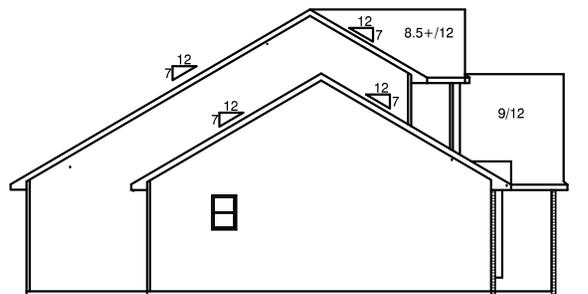

LEFT ELEVATION
 1/2 SCALE

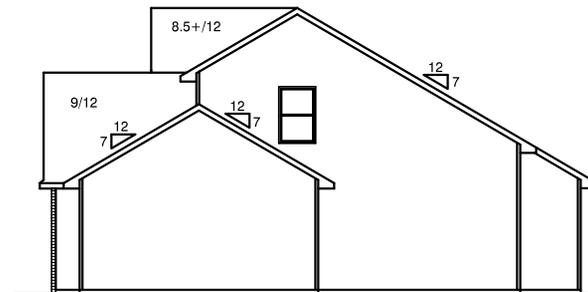

RIGHT ELEVATION
 1/2 SCALE

JOB NAME

TYLER & BRITNI HUSER

JOB LOCATION

JOB ADDRESS

MODEL BASE

KINGSTON

SCALE

1/8" = 1'-0"


DATE

July 18, 2011

DRAWING

ELEVATIONS

65'-4"

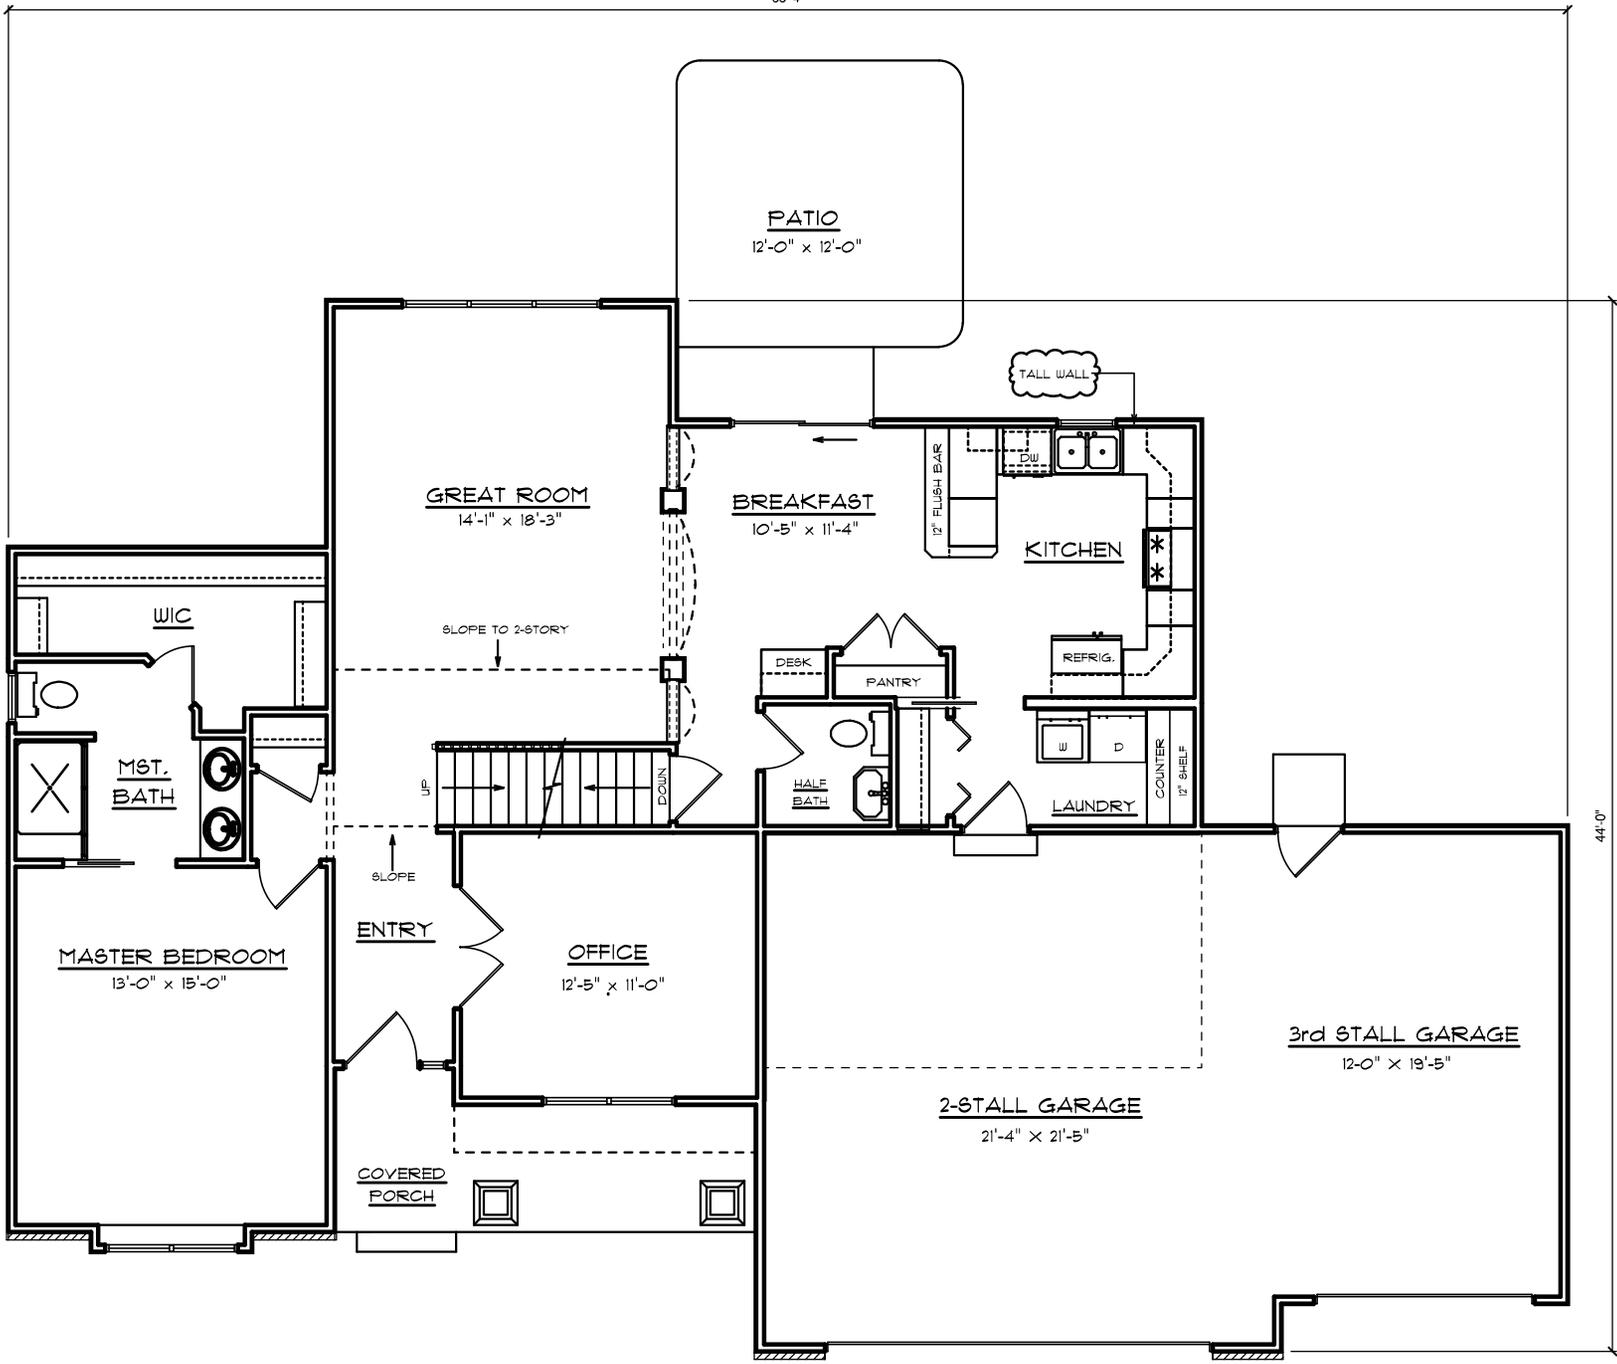

a better way to build

1849 W. Lincoln Ave.
Goshen, IN 46527
574-533-3100

THIS DRAWING AND ALL INFORMATION CONTAINED HEREIN IS THE PROPERTY OF TEAM CONSTRUCTION CO., INC. AND IS NOT TO BE REPRODUCED WITHOUT THE EXPRESSED WRITTEN PERMISSION OF TEAM CONSTRUCTION CO., INC. TEAM CONSTRUCTION CO., INC. ASSUMES NO RESPONSIBILITY FOR UNAUTHORIZED USE.

- NOTES
1. PELLA PROLINE CLAD DBL. HUNG WINDOWS.
 2. 8'-0" CEILINGS.
 3. 2x4 EXTERIOR WALLS.

FIRST FLOOR LIVING AREA -	1,294 sq ft
SECOND FLOOR LIVING AREA -	492 sq ft
TOTAL LIVING AREA -	1,786 sq ft
BASEMENT FINISHED AREA -	0 sq ft
GARAGE AREA -	714 sq ft
COVERED PORCH AREA -	101 sq ft

JOB NAME
TYLER & BRITNI HUSER

JOB LOCATION

JOB ADDRESS

MODEL BASE
KINGSTON

SCALE
1/8" = 1'-0"


DATE
July 18, 2011

DRAWING
FIRST FLOOR PLAN

THIS DRAWING AND ALL INFORMATION CONTAINED HEREIN IS THE PROPERTY OF TEAM CONSTRUCTION CO., INC. AND IS NOT TO BE REPRODUCED WITHOUT THE EXPRESSED WRITTEN PERMISSION OF TEAM CONSTRUCTION CO., INC. TEAM CONSTRUCTION CO., INC. ASSUMES NO RESPONSIBILITY FOR UNAUTHORIZED USE.

NOTES

1. PELLA PROLINE CLAD DBL. HUNG WINDOWS.
- 2.
- 3.

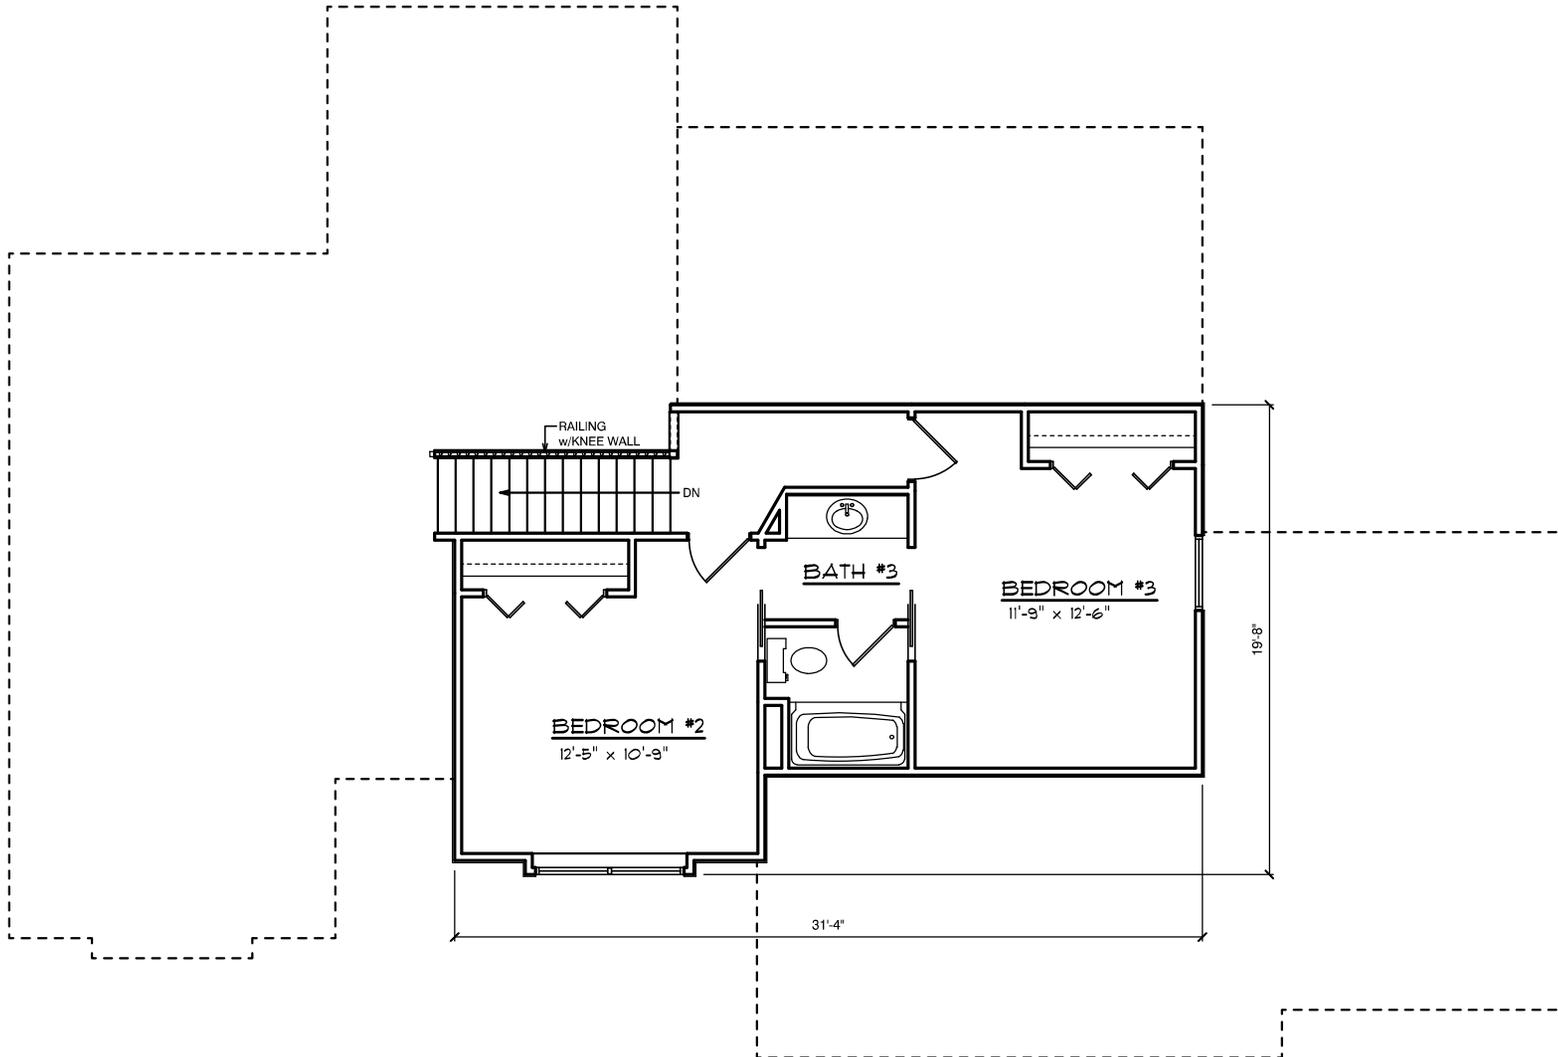

JOB NAME

TYLER & BRITNI HUSER

JOB LOCATION

JOB ADDRESS

MODEL BASE

KINGSTON

SCALE


1/8" = 1'-0"

DATE

July 18, 2011

DRAWING

SECOND FLOOR PLAN

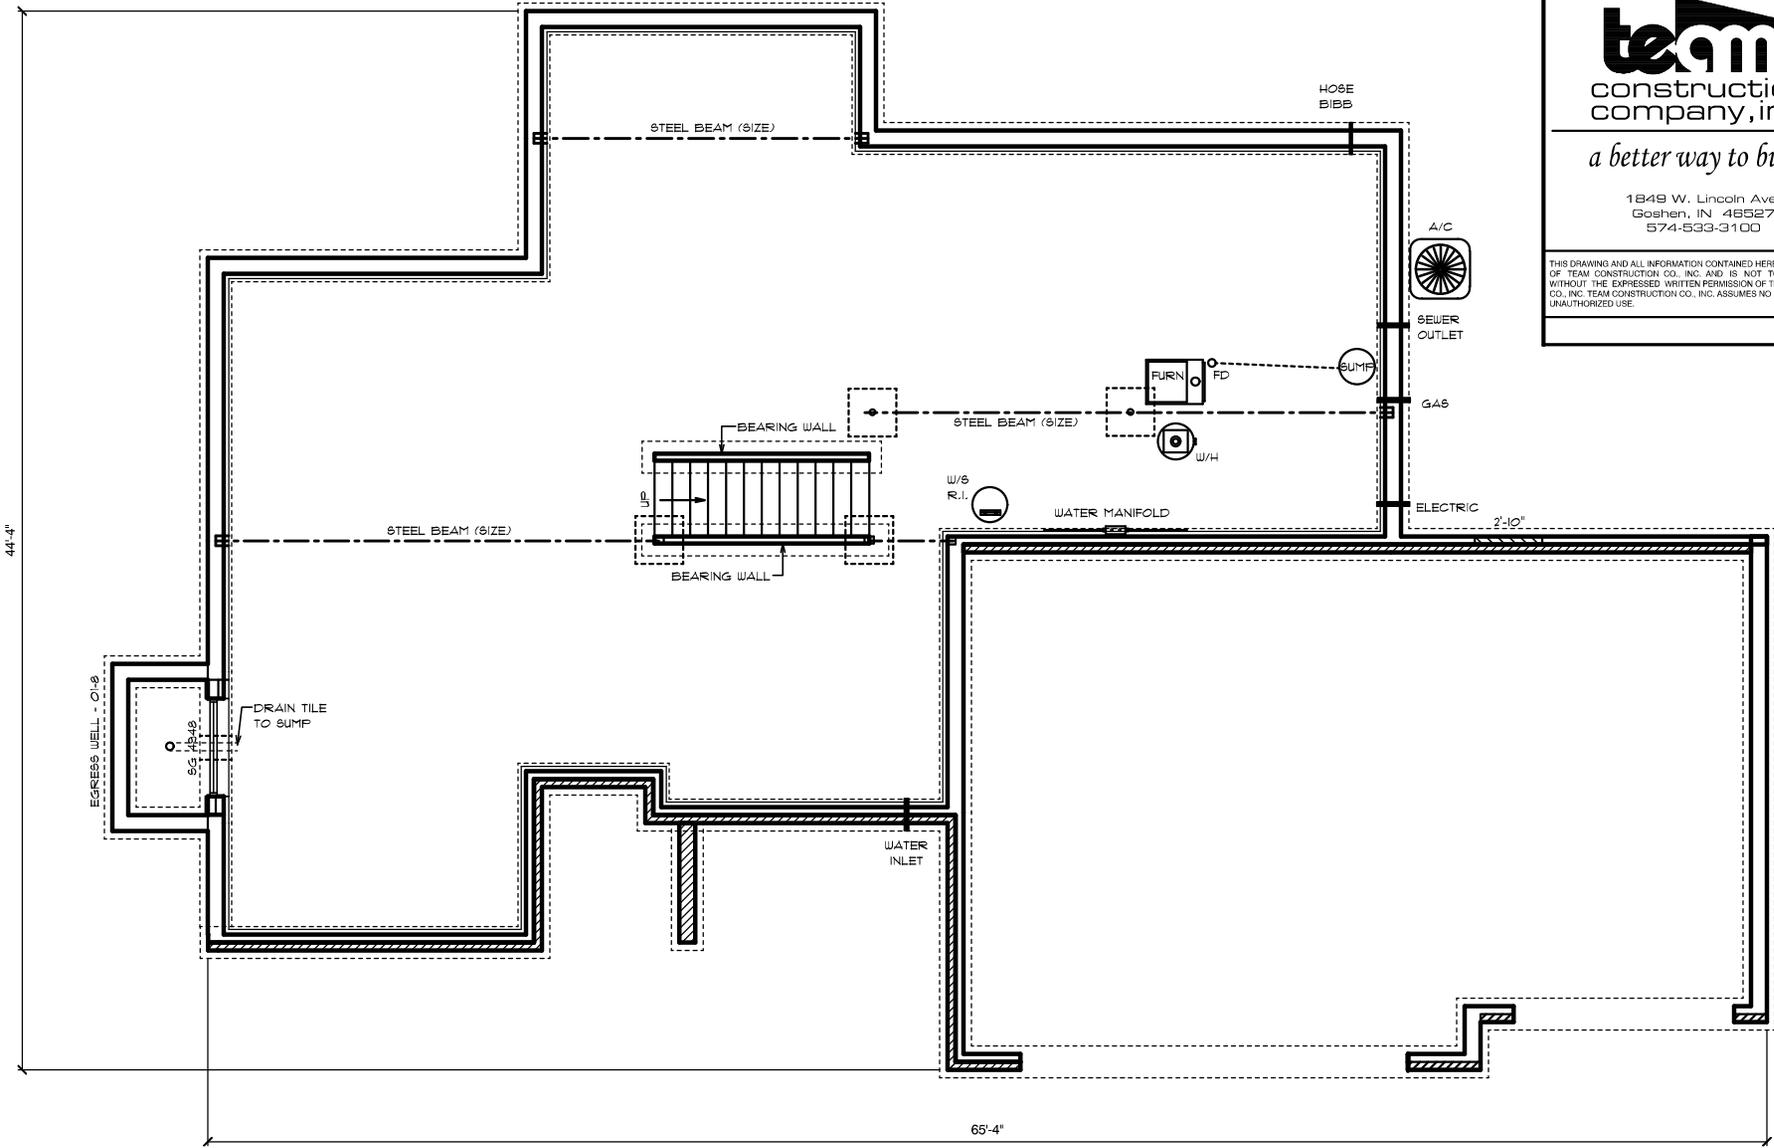


team
 construction
 company, inc.

a better way to build

1849 W. Lincoln Ave.
 Goshen, IN 46527
 574-533-3100

THIS DRAWING AND ALL INFORMATION CONTAINED HEREIN IS THE PROPERTY OF TEAM CONSTRUCTION CO., INC. AND IS NOT TO BE REPRODUCED WITHOUT THE EXPRESSED WRITTEN PERMISSION OF TEAM CONSTRUCTION CO., INC. TEAM CONSTRUCTION CO., INC. ASSUMES NO RESPONSIBILITY FOR UNAUTHORIZED USE.


JOB NAME	TYLER & BRITNI HUSER
MODEL BASE	KINGSTON
SCALE	1/8" = 1'-0"
DATE	July 18, 2011
DRAWING	BASEMENT PLAN

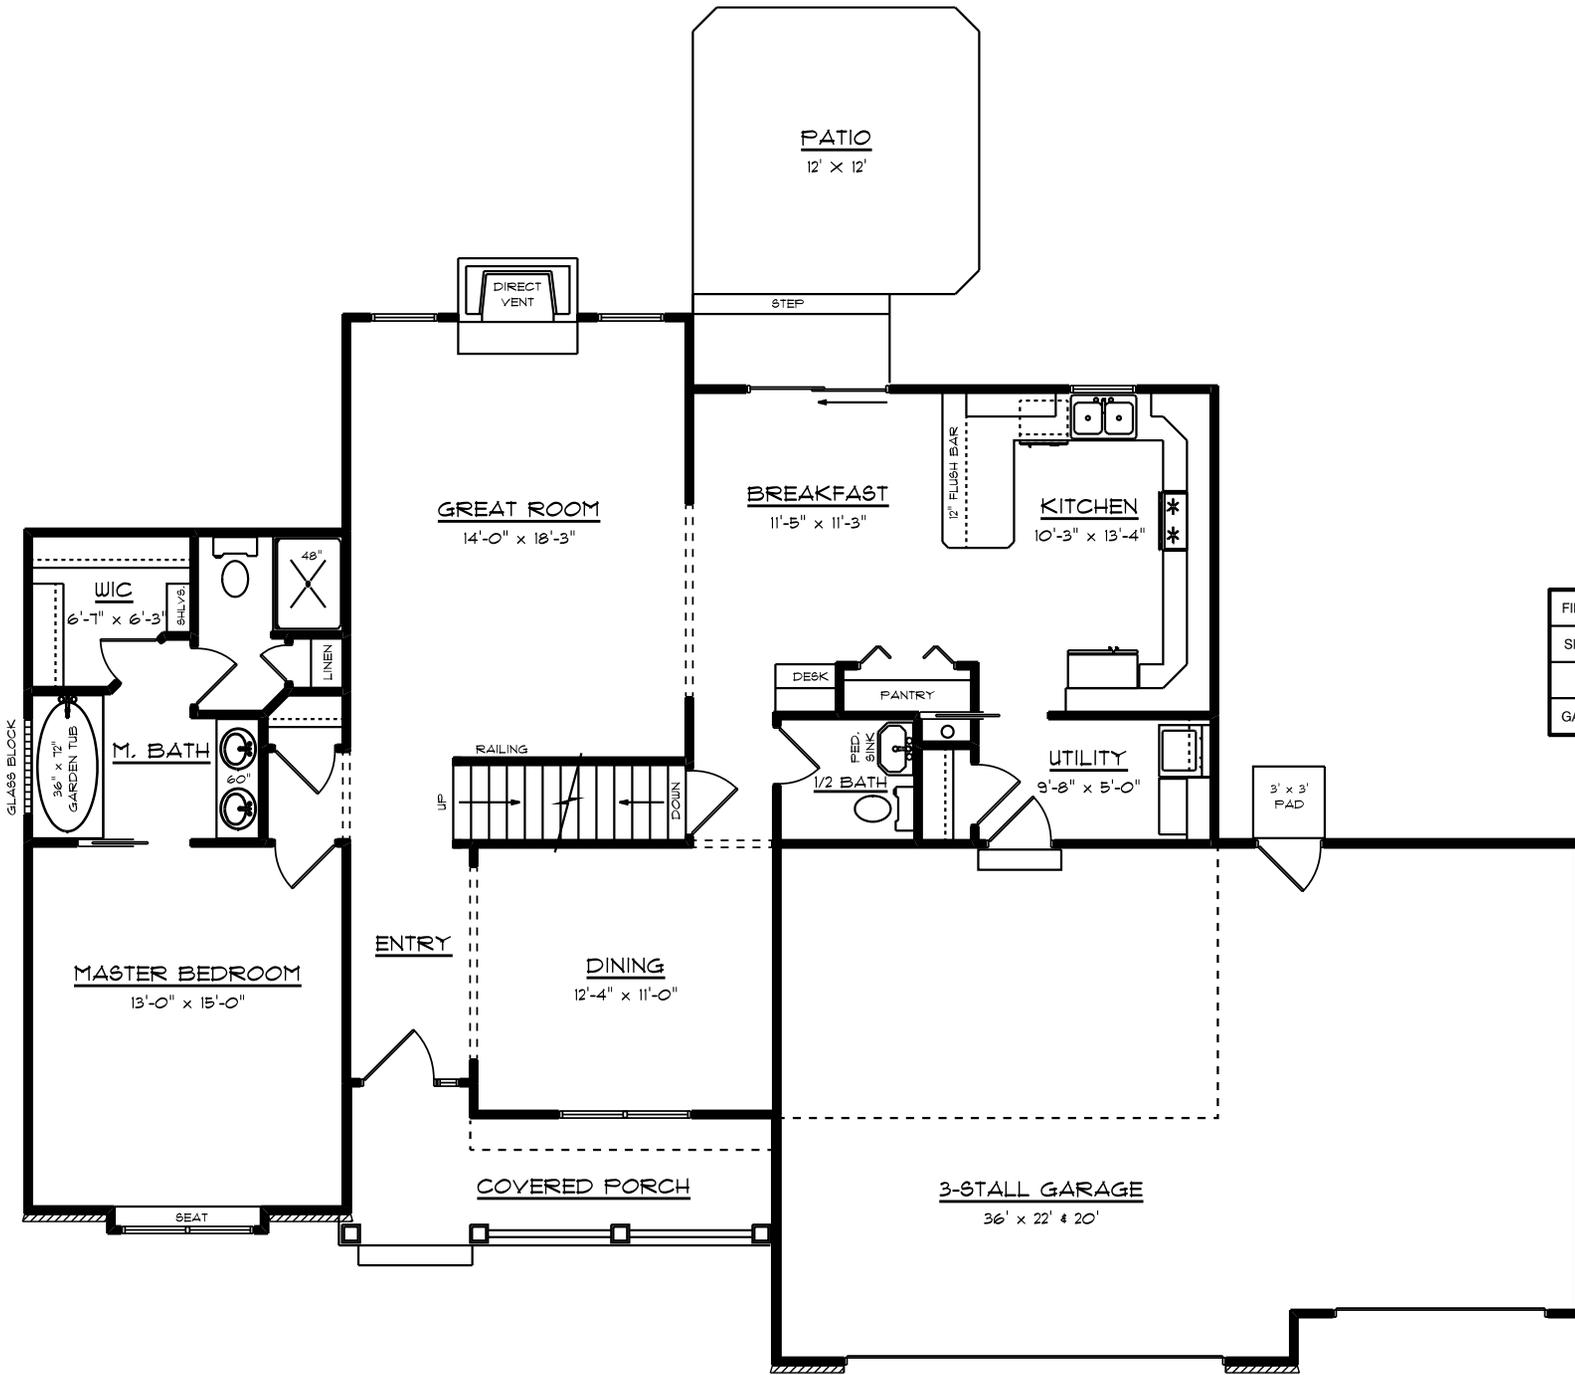

FIRST FLOOR LIVING AREA -	1343	sq ft
SECOND FLOOR LIVING AREA -	499	sq ft
TOTAL LIVING AREA -	1842	sq ft
GARAGE AREA -	714	sq ft




CUSTOMER	KISTLER	
FIRST FLOOR PLAN		
MODEL BASE	KINGSTON	
SCALE	NONE	
DATE	April 24, 2013	PAGE

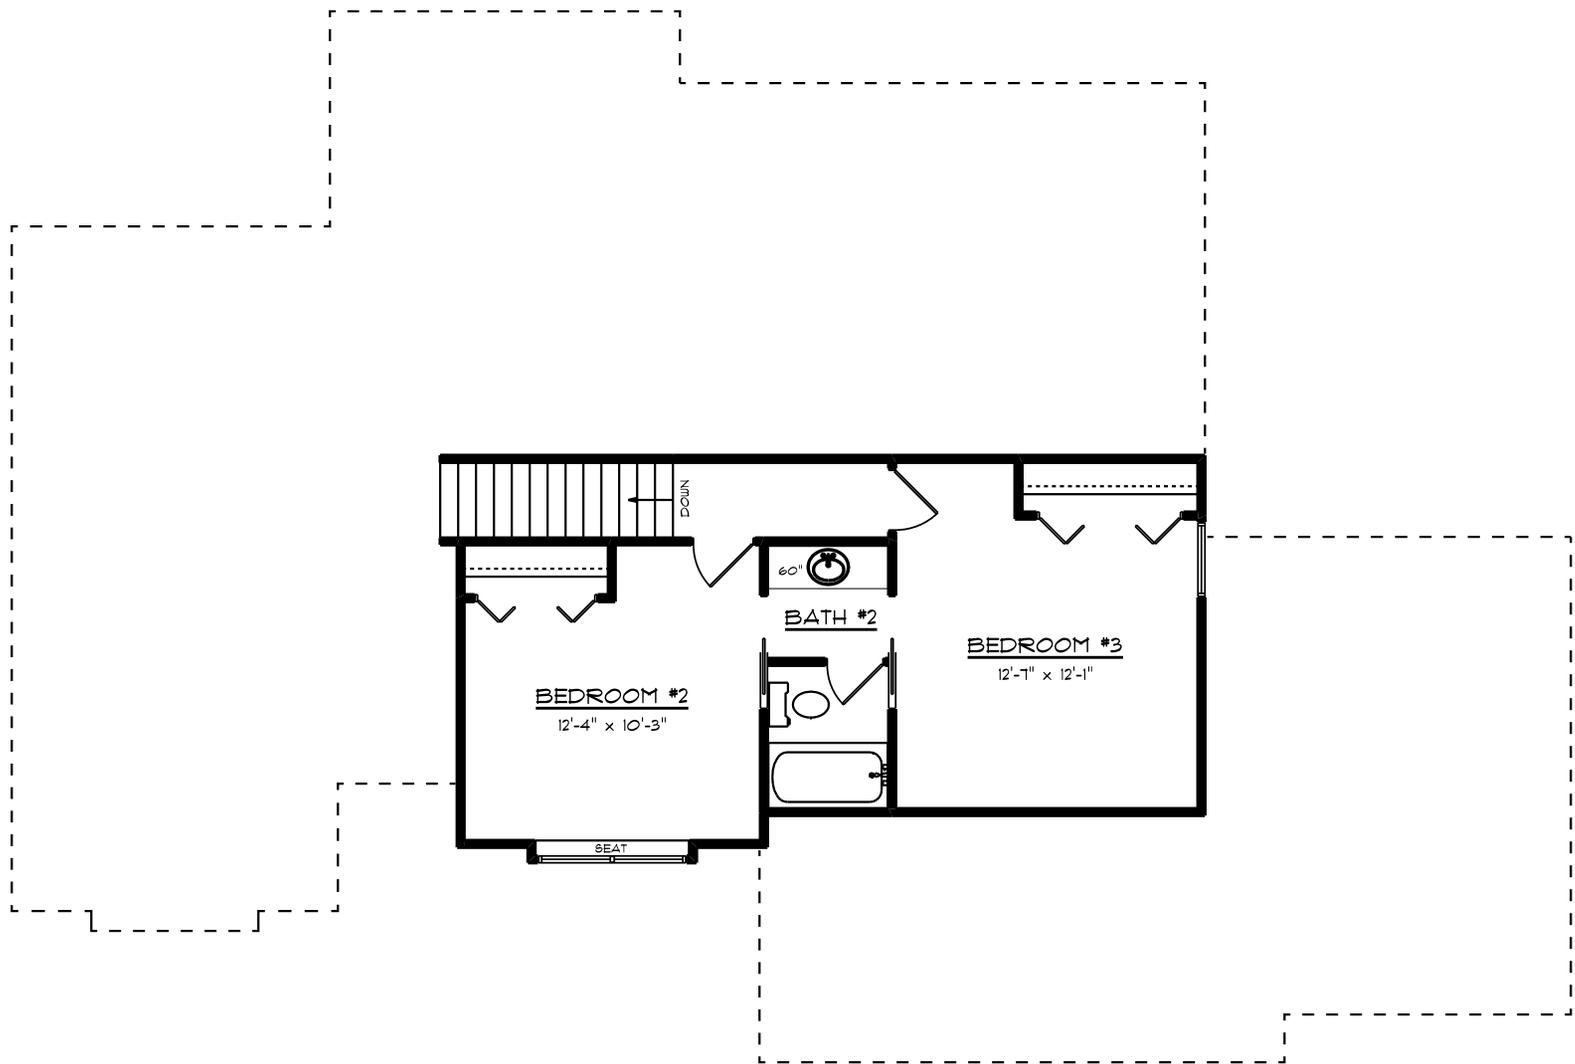

team
 construction
 company, inc.
 GOSHEN, IN 574-533-3100

CUSTOMER	KISTLER	
SECOND FLOOR PLAN		
MODEL BASE	KINGSTON	
SCALE		
DATE	April 24, 2013	PAGE

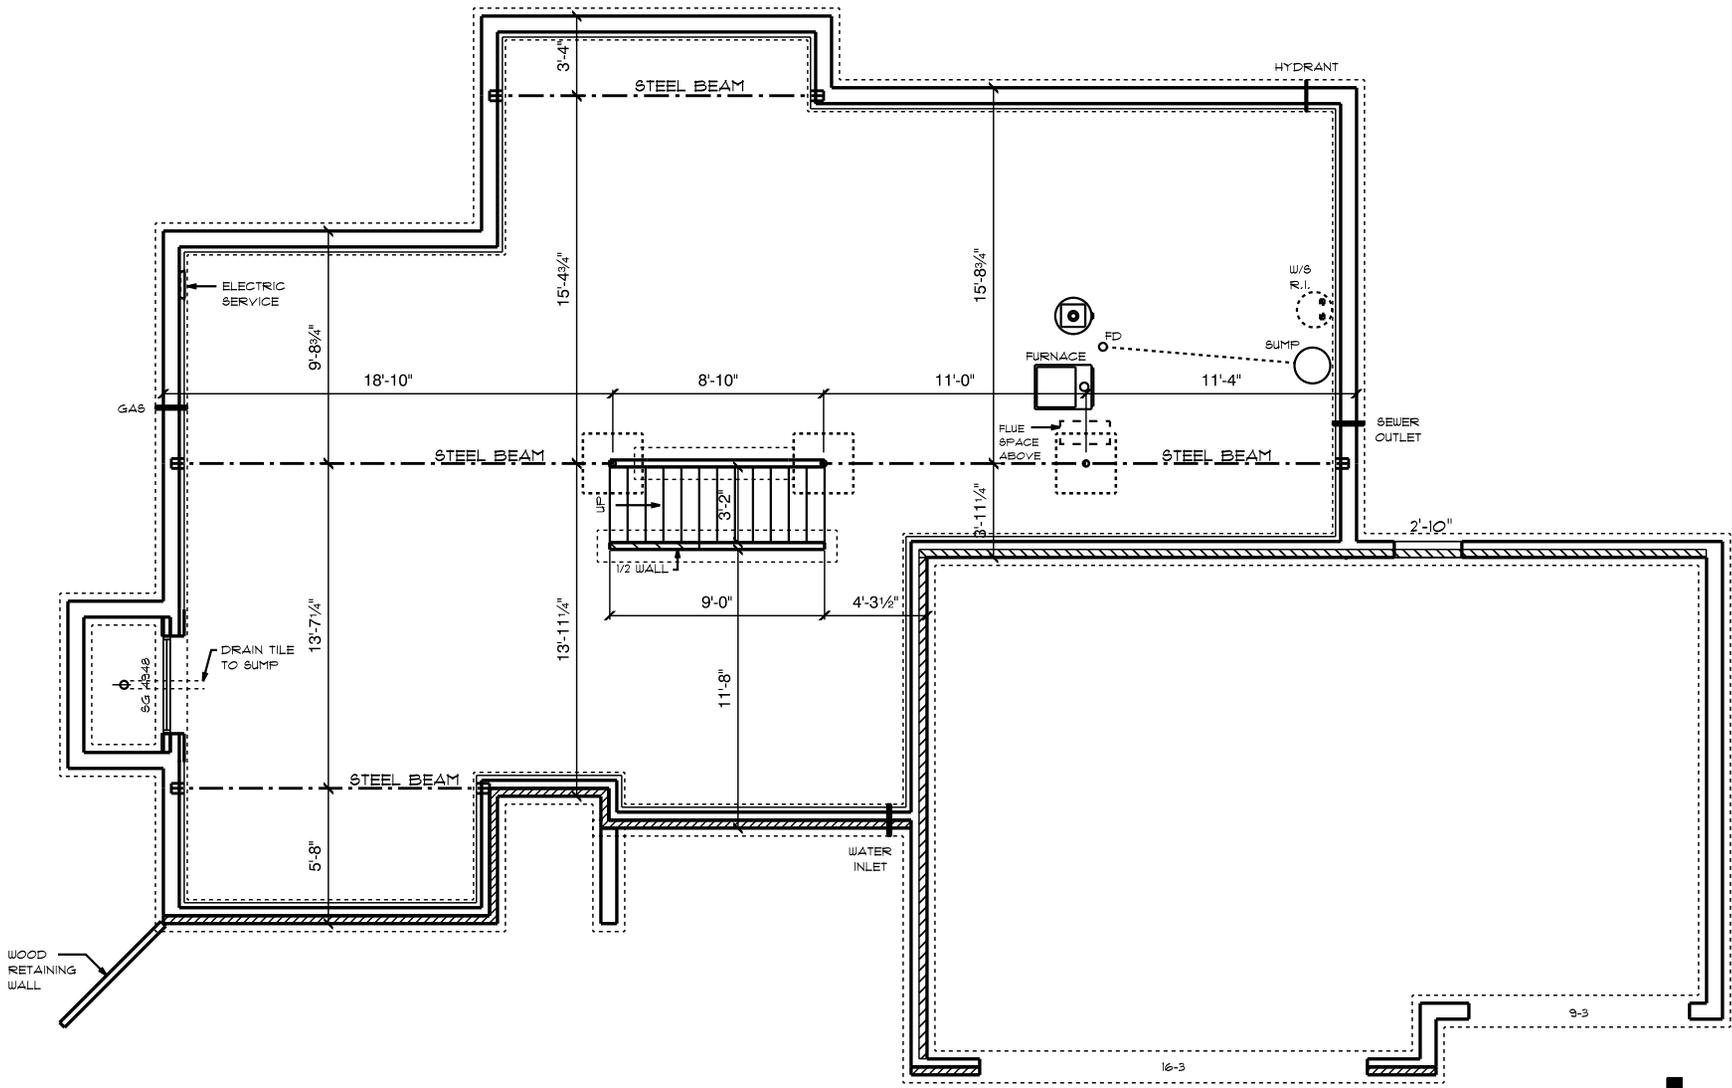

- NOTES:**
1. 9" FOURED WALLS
 2. STUD & INSULATE WALLS @ 24" O.C.


team
 construction
 company, inc.
 GOSHEN, IN 574-533-3100

CUSTOMER	KISTLER	
BASEMENT PLAN		
MODEL BASE	KINGSTON	
SCALE		
DATE	April 24, 2013	PAGE




NOTES
TYPICAL OVERHANGS
EAVES: 16"
GABLES: 12"
WINDOW WRAP: 6" P/T (unless noted otherwise)


- A → MID-AMERICA 30" DESIGNER ROUND w/ KEYS
- B → PO-C5 PORCH POSTS

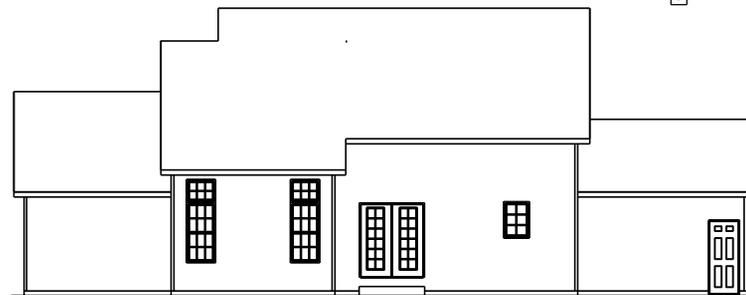

REAR ELEVATION
1/2 SCALE

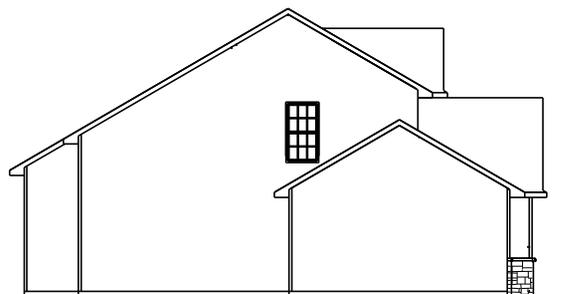

LEFT ELEVATION
1/8 SCALE

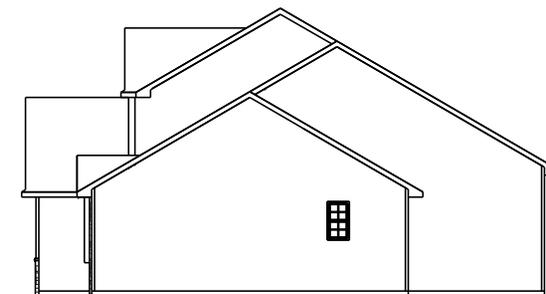

RIGHT ELEVATION
1/8 SCALE




a better way to build

1249 W. Lincoln Ave.
Goshen, IN 46526
574-533-3100

THIS DRAWING AND ALL INFORMATION CONTAINED HEREIN IS THE PROPERTY OF TEAM CONSTRUCTION CO., INC. AND IS NOT TO BE REPRODUCED WITHOUT THE EXPRESSED WRITTEN PERMISSION OF TEAM CONSTRUCTION CO., INC. TEAM CONSTRUCTION CO., INC. ASSUMES NO RESPONSIBILITY FOR UNAUTHORIZED USE.

JOB NAME	PARCELL Greg and Becky
JOB LOCATION	20058 Opal Ct. Goshen 46528 EMERALD CHASE lot #98
MODEL BASE	KINGSTON
DATE	10/6/2016
SCALE	NO SCALE
DRAWING	ELEVATIONS

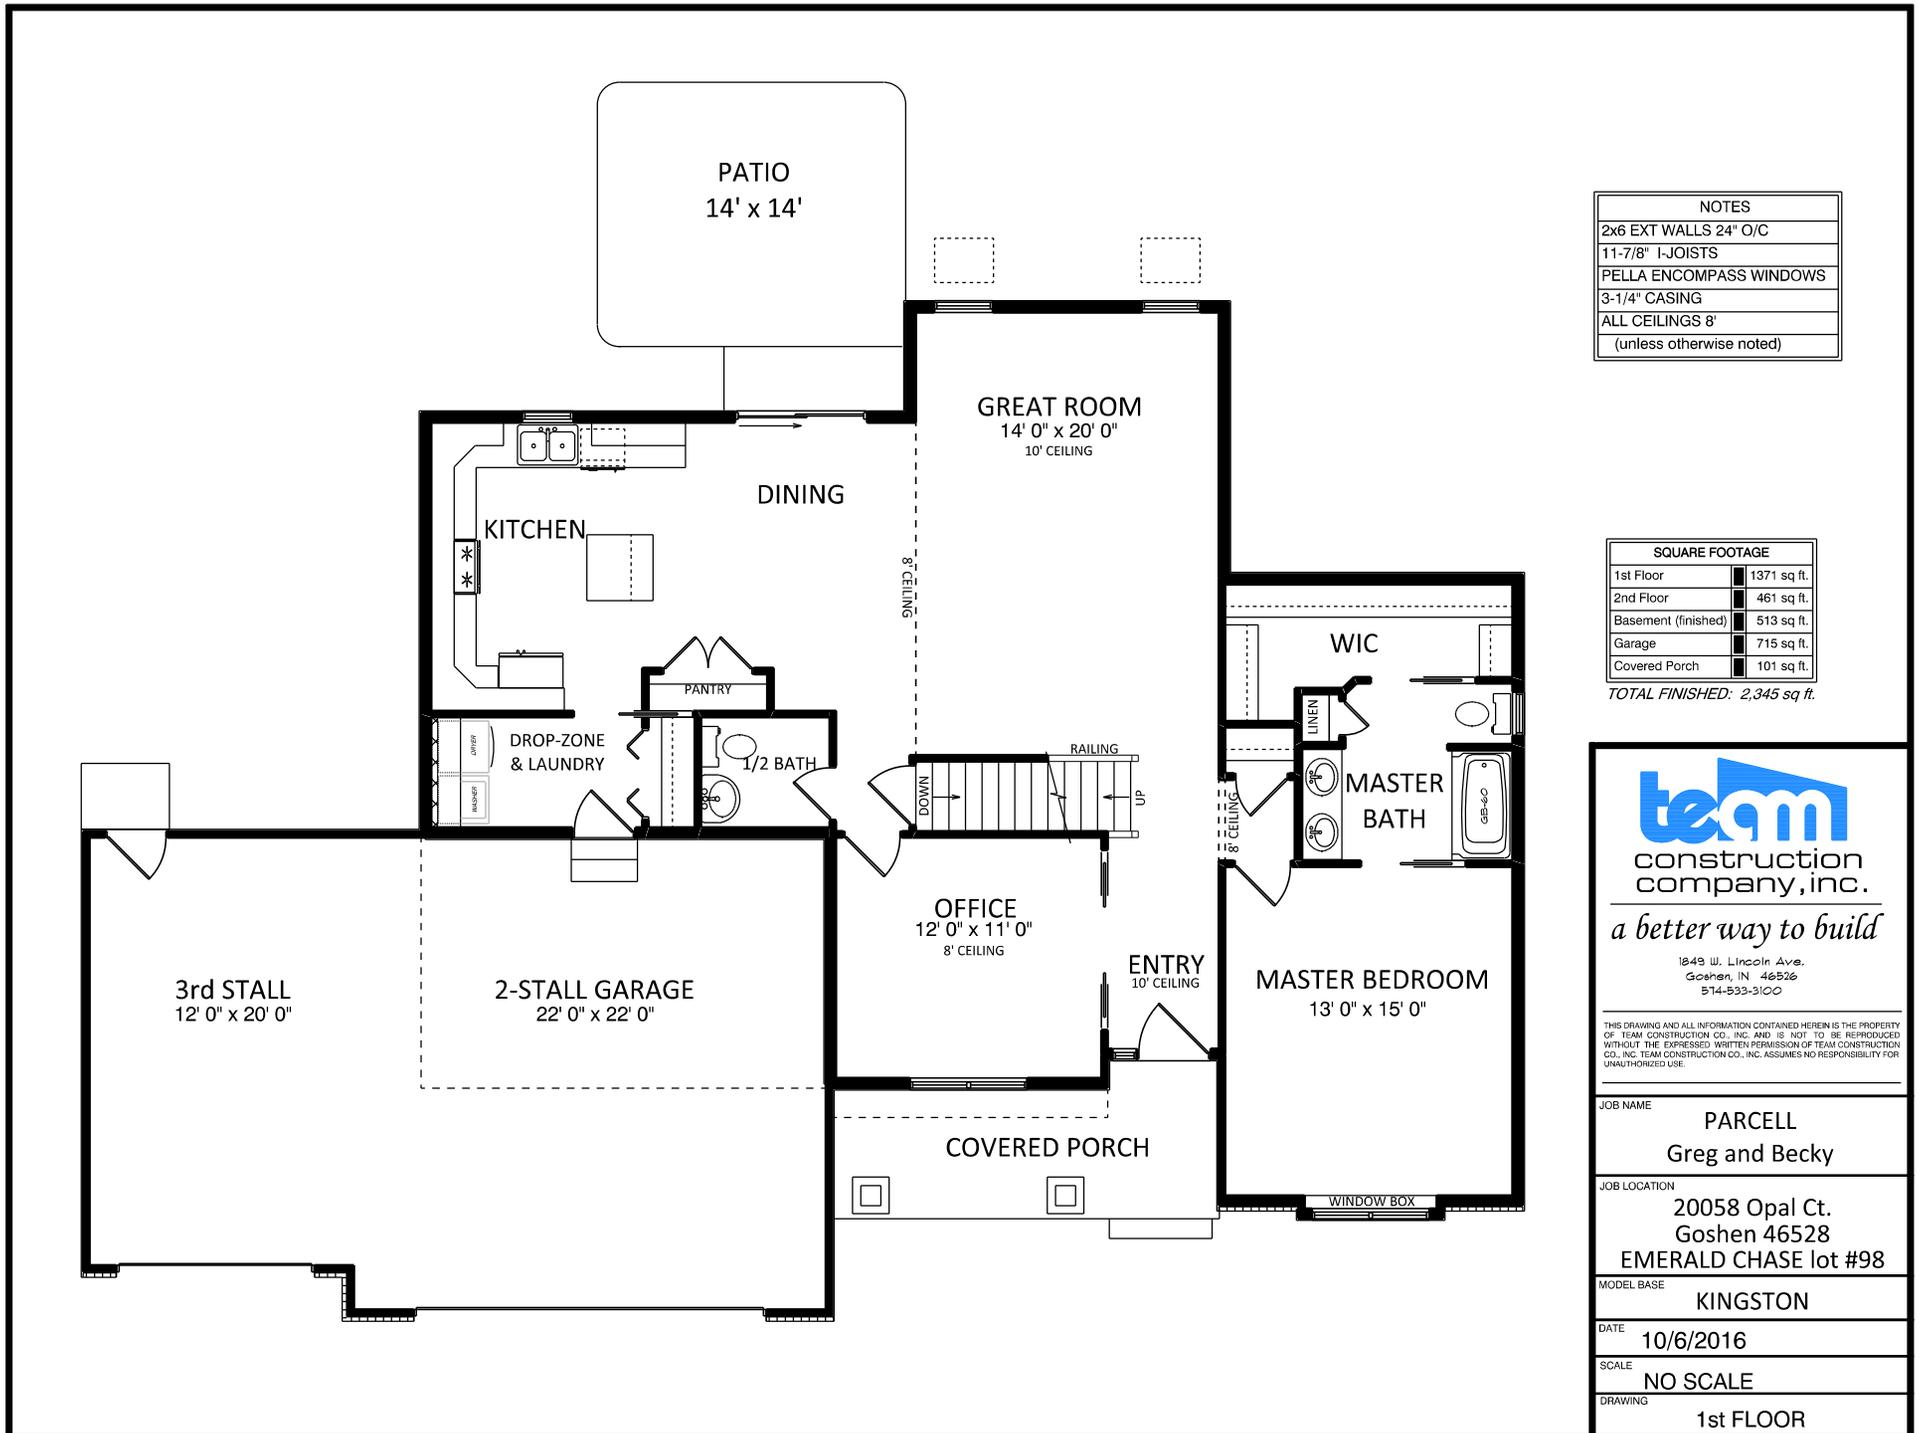

NOTES	
2x6 EXT WALLS	24" O/C
11-7/8"	I-JOISTS
PELLA ENCOMPASS	WINDOWS
3-1/4"	CASING
ALL CEILINGS	8'
(unless otherwise noted)	

SQUARE FOOTAGE	
1st Floor	1371 sq. ft.
2nd Floor	461 sq. ft.
Basement (finished)	513 sq. ft.
Garage	715 sq. ft.
Covered Porch	101 sq. ft.

TOTAL FINISHED: 2,345 sq. ft.




team
construction
company, inc.

a better way to build

1249 W. Lincoln Ave.
Goshen, IN 46536
514-533-3100

THIS DRAWING AND ALL INFORMATION CONTAINED HEREIN IS THE PROPERTY OF TEAM CONSTRUCTION CO., INC. AND IS NOT TO BE REPRODUCED WITHOUT THE EXPRESSED WRITTEN PERMISSION OF TEAM CONSTRUCTION CO., INC. TEAM CONSTRUCTION CO., INC. ASSUMES NO RESPONSIBILITY FOR UNAUTHORIZED USE.

JOB NAME	PARCELL Greg and Becky
JOB LOCATION	20058 Opal Ct. Goshen 46528 EMERALD CHASE lot #98
MODEL BASE	KINGSTON
DATE	10/6/2016
SCALE	NO SCALE
DRAWING	1st FLOOR

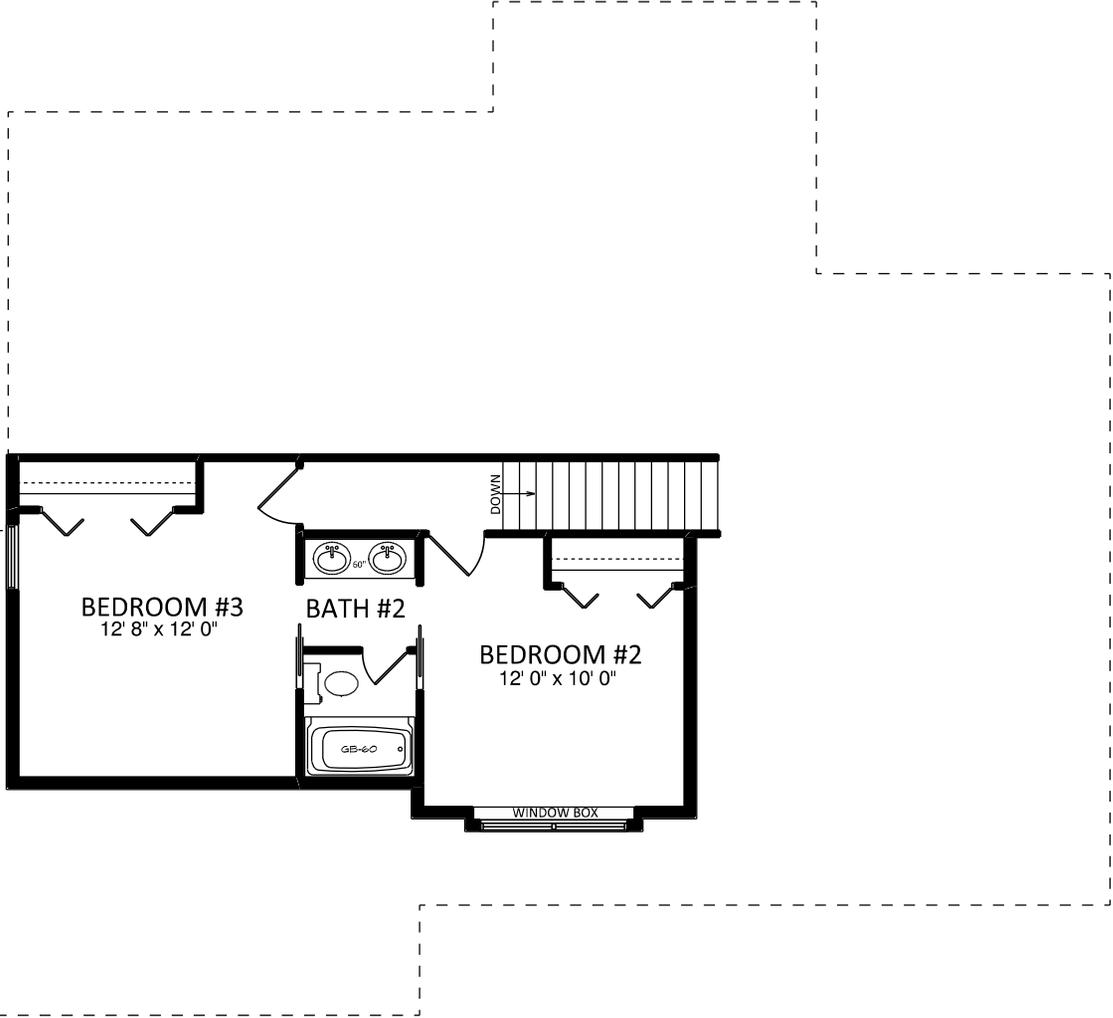


a better way to build

1249 W. Lincoln Ave.
Goshen, IN 46526
574-533-3100

THIS DRAWING AND ALL INFORMATION CONTAINED HEREIN IS THE PROPERTY OF TEAM CONSTRUCTION CO., INC. AND IS NOT TO BE REPRODUCED WITHOUT THE EXPRESSED WRITTEN PERMISSION OF TEAM CONSTRUCTION CO., INC. TEAM CONSTRUCTION CO., INC. ASSUMES NO RESPONSIBILITY FOR UNAUTHORIZED USE.

JOB NAME	PARCELL Greg and Becky
JOB LOCATION	20058 Opal Ct. Goshen 46528 EMERALD CHASE lot #98
MODEL BASE	KINGSTON
DATE	10/6/2016
SCALE	NO SCALE
DRAWING	2nd FLOOR

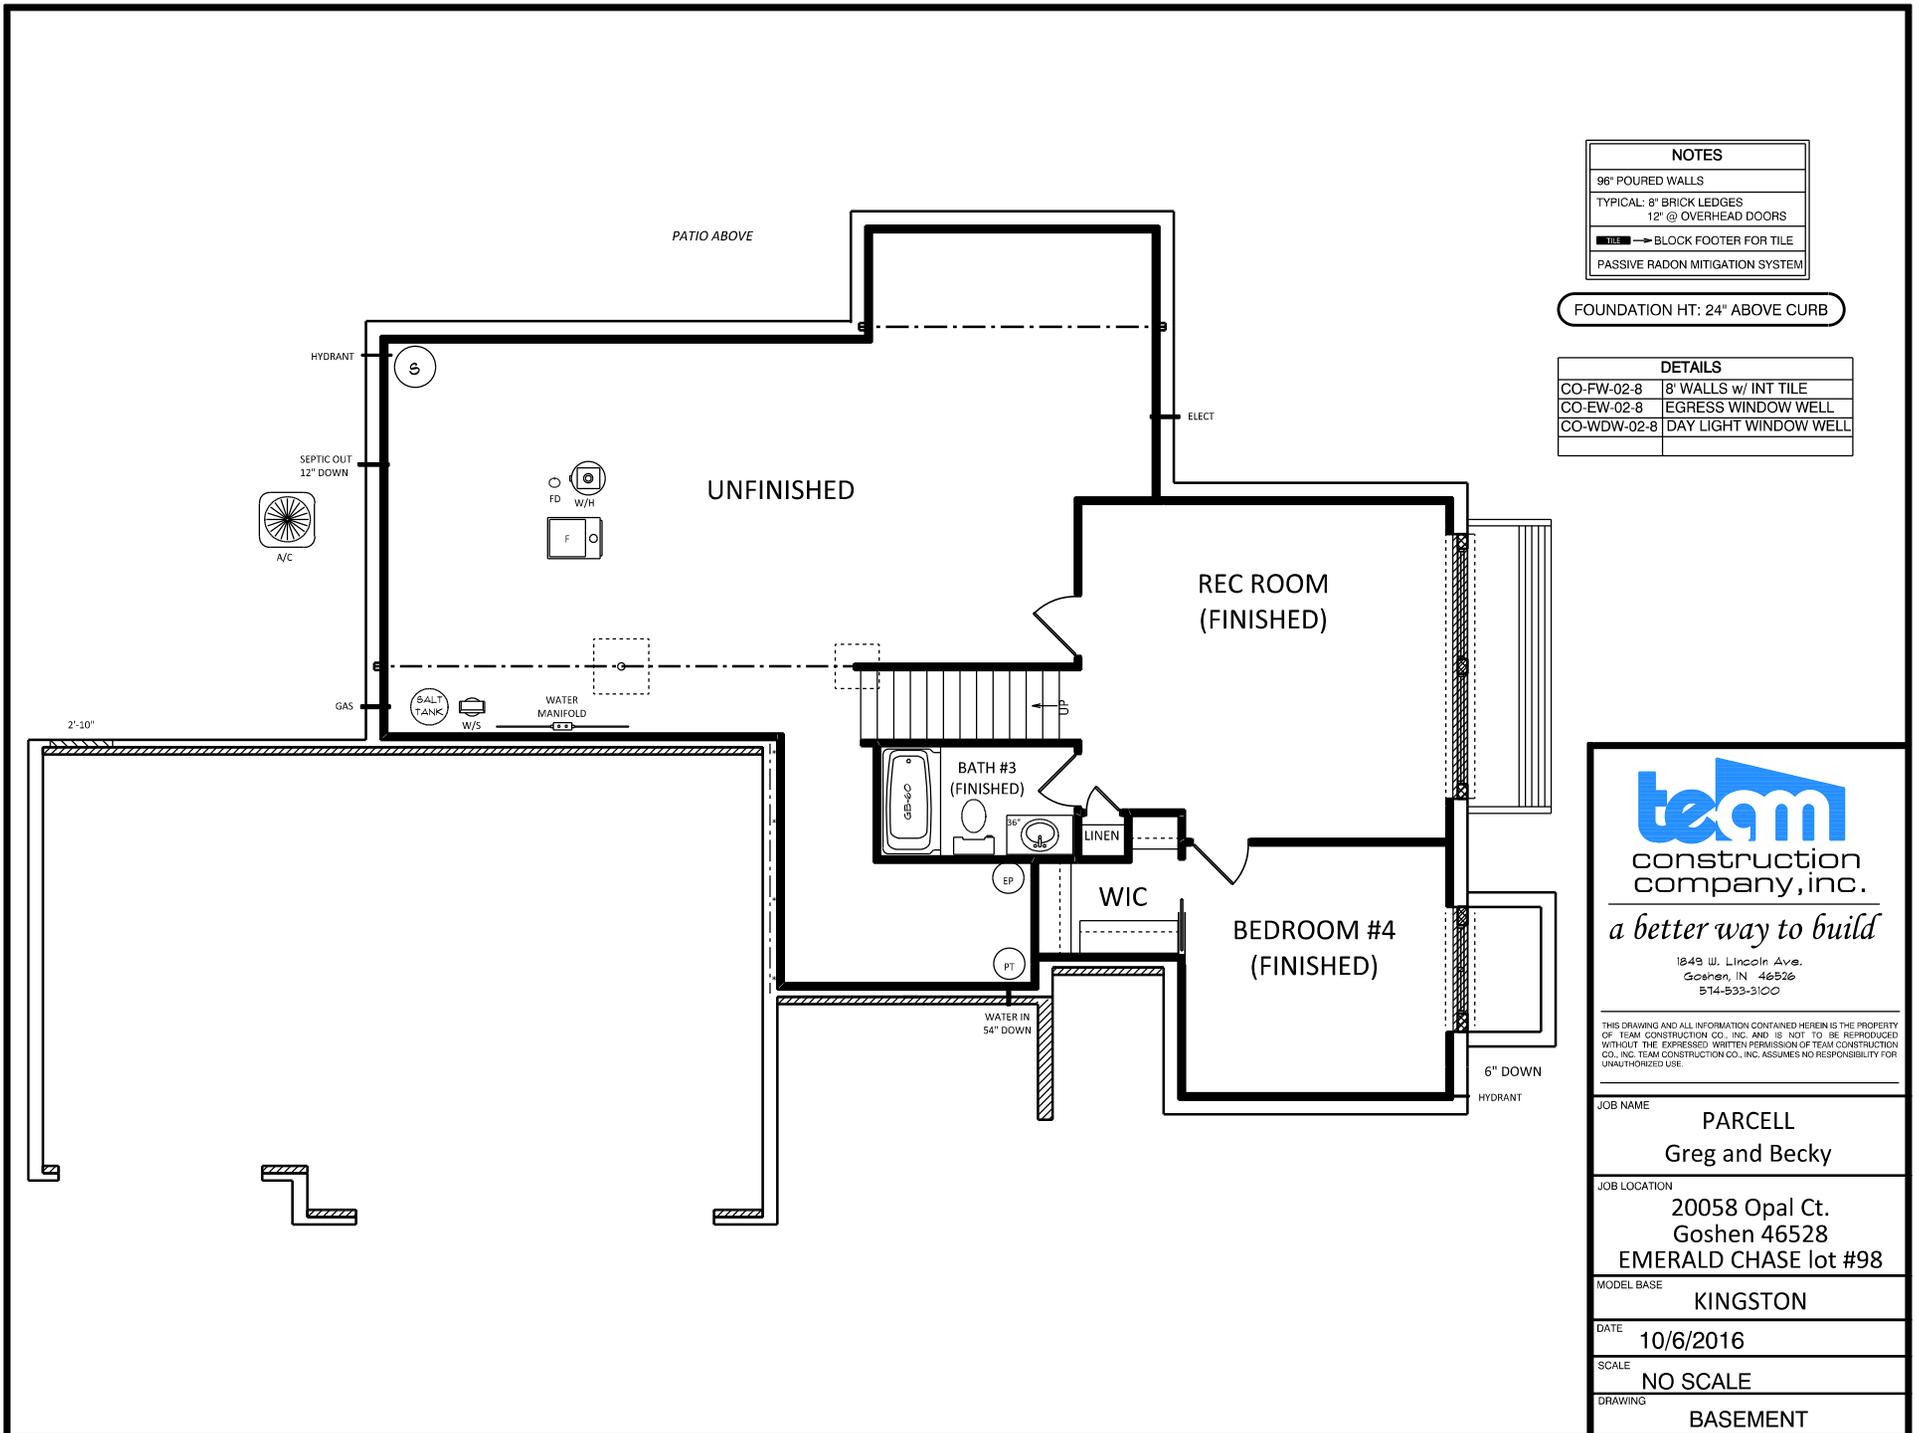

a better way to build

1249 W. Lincoln Ave.
Goshen, IN 46526
574-533-3100

THIS DRAWING AND ALL INFORMATION CONTAINED HEREIN IS THE PROPERTY OF TEAM CONSTRUCTION CO., INC. AND IS NOT TO BE REPRODUCED WITHOUT THE EXPRESSED WRITTEN PERMISSION OF TEAM CONSTRUCTION CO., INC. TEAM CONSTRUCTION CO., INC. ASSUMES NO RESPONSIBILITY FOR UNAUTHORIZED USE.

JOB NAME	PARCELL Greg and Becky
JOB LOCATION	20058 Opal Ct. Goshen 46528 EMERALD CHASE lot #98
MODEL BASE	KINGSTON
DATE	10/6/2016
SCALE	NO SCALE
DRAWING	BASEMENT