



REAR ELEVATION
 1/2 SCALE

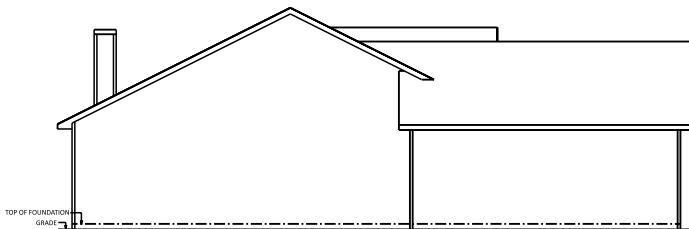

TOP OF FOUNDATION
 GRADE

LEFT ELEVATION
 1/2 SCALE

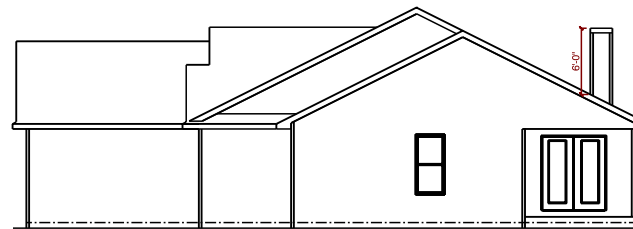

RIGHT ELEVATION
 1/2 SCALE

JOB NAME	BYLER Dana & David
TEAM JOB #	2226
PLAN NAME	BRIDGESTONE
DATE	1/9/2023
SCALE	
DRAWING	ELEVATIONS

PATIO



1849 W. Lincoln Ave.
Goshen, IN 46526
574-533-3100

THIS DRAWING AND ALL INFORMATION CONTAINED HEREIN IS THE PROPERTY OF TEAM CONSTRUCTION CO., INC. AND IS NOT TO BE REPRODUCED WITHOUT THE EXPRESS WRITTEN PERMISSION OF TEAM CONSTRUCTION CO., INC. TEAM CONSTRUCTION CO., INC. ASSUMES NO RESPONSIBILITY FOR MULTIPLE USE.

SQUARE FOOTAGE

1st Floor	1650 sq. ft.
Garage	471 sq. ft.
Covered Porch	79 sq. ft.
Covered Patio	107 sq. ft.



JOB NAME
BYLER
Dana & David


TEAM JOB #
2226

PLAN NAME
BRIDGESTONE


DATE
1/9/2023

SCALE


DRAWING
1st FLOOR

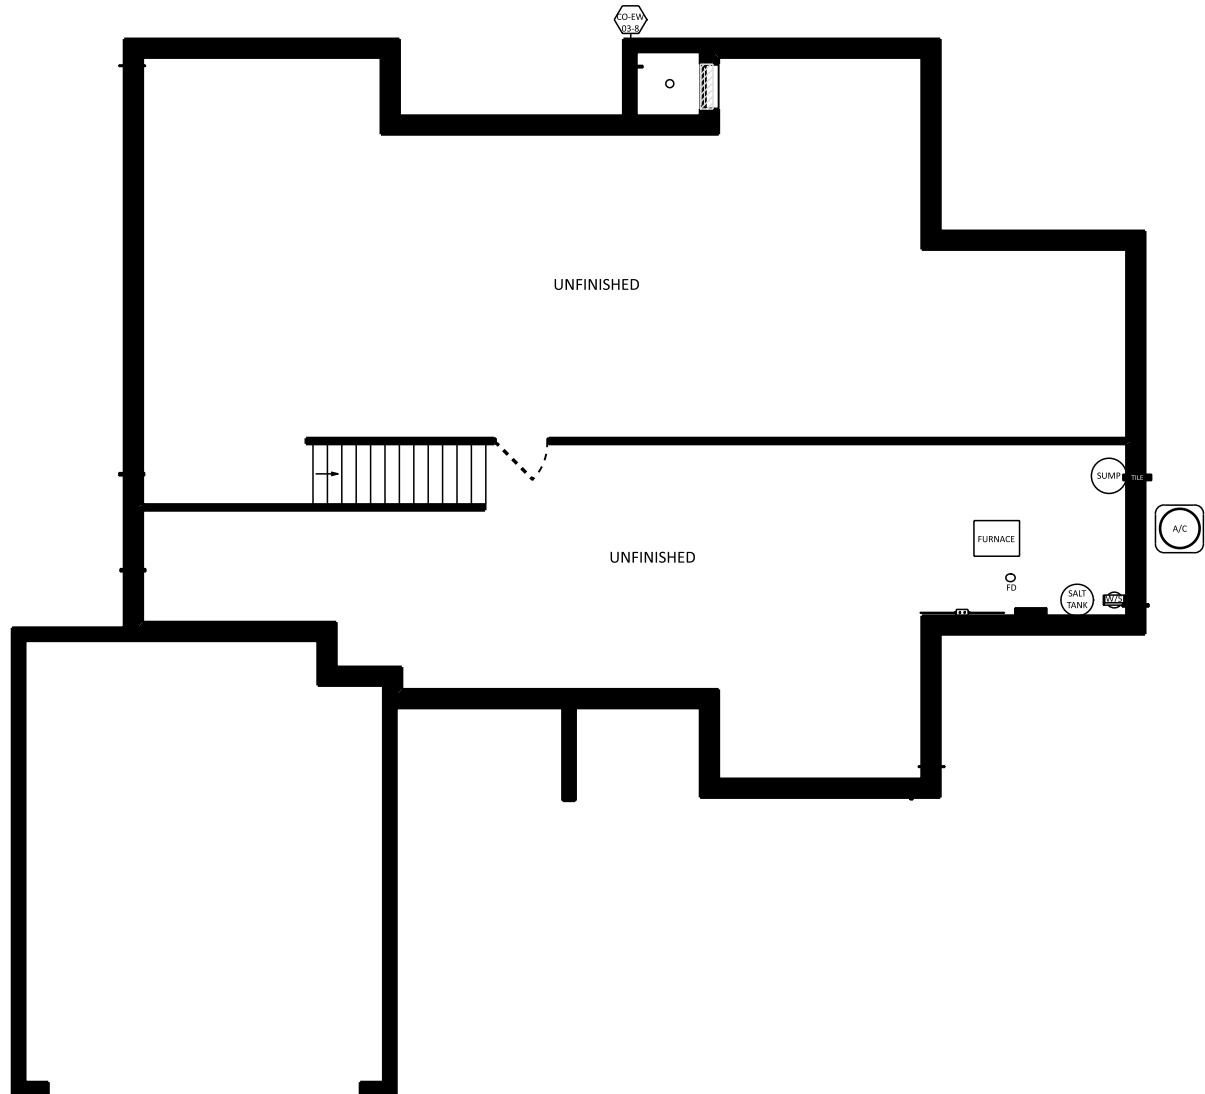


JOB NAME	BYLER Dana & David
TEAM JOB #	2226
PLAN NAME	BRIDGESTONE
DATE	1/9/2023
SCALE	
DRAWING	BASEMENT

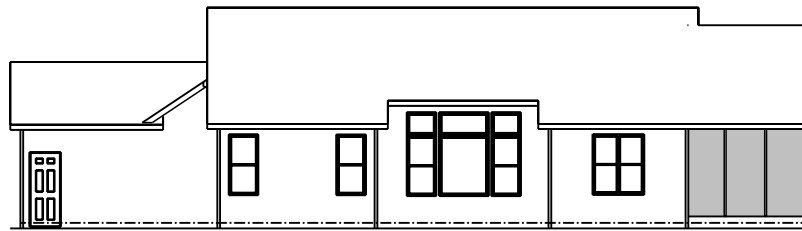

REAR ELEVATION
 1/2 SCALE

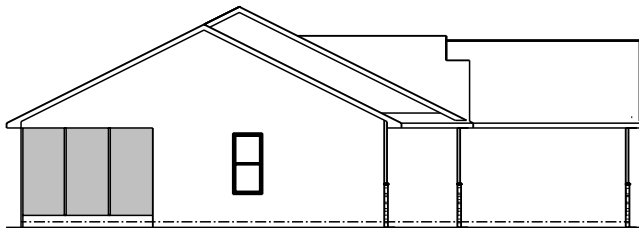


LEFT ELEVATION
 1/2 SCALE

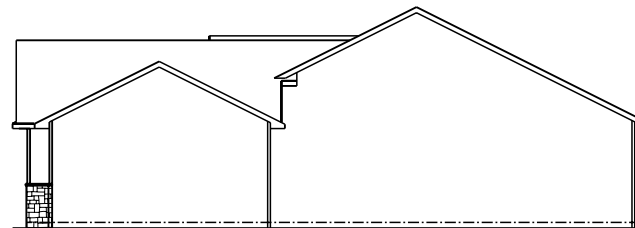

RIGHT ELEVATION
 1/2 SCALE

JOB NAME	ELLIOTT Kimary & Andrew
TEAM JOB #	2213
PLAN NAME	BRIDGESTONE
DATE	8/1/2022
SCALE	
DRAWING	ELEVATIONS

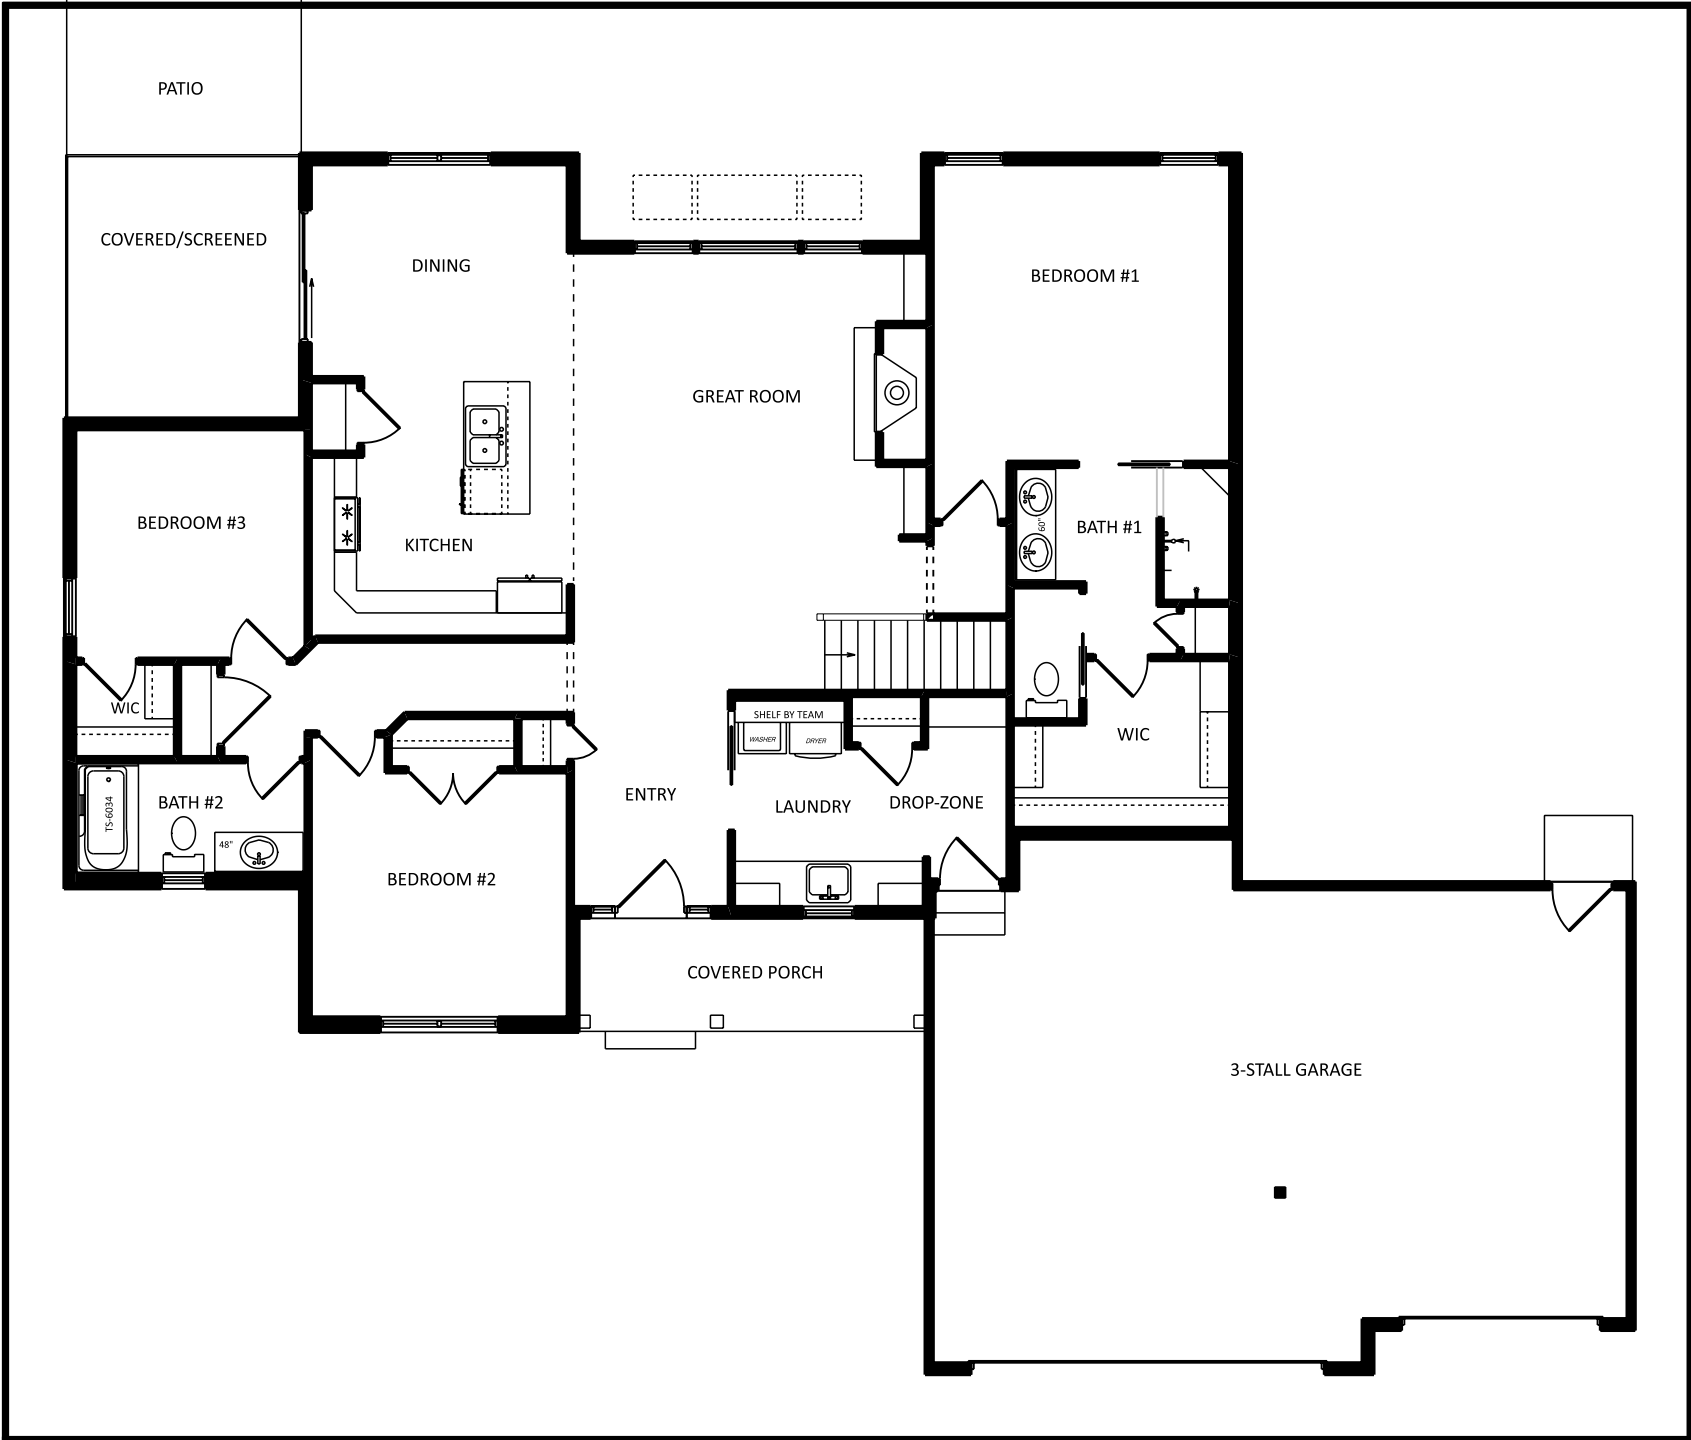


1849 W. Lincoln Ave.
Goshen, IN 46526
574-533-3100

THIS DRAWING AND ALL INFORMATION CONTAINED HEREIN IS THE PROPERTY OF TEAM CONSTRUCTION CO., INC. AND IS NOT TO BE REPRODUCED WITHOUT THE EXPRESS WRITTEN PERMISSION OF TEAM CONSTRUCTION CO., INC. TEAM CONSTRUCTION CO., INC. ASSUMES NO RESPONSIBILITY FOR MULTIPLE USE.

SQUARE FOOTAGE

1st Floor	1650 sq. ft.
Garage	701 sq. ft.
Covered Porch	79 sq. ft.
Covered Patio	128 sq. ft.

JOB NAME	ELLIOTT Kimary & Andrew
TEAM JOB #	2213
PLAN NAME	BRIDGESTONE
DATE	8/1/2022
SCALE	
DRAWING	1st FLOOR

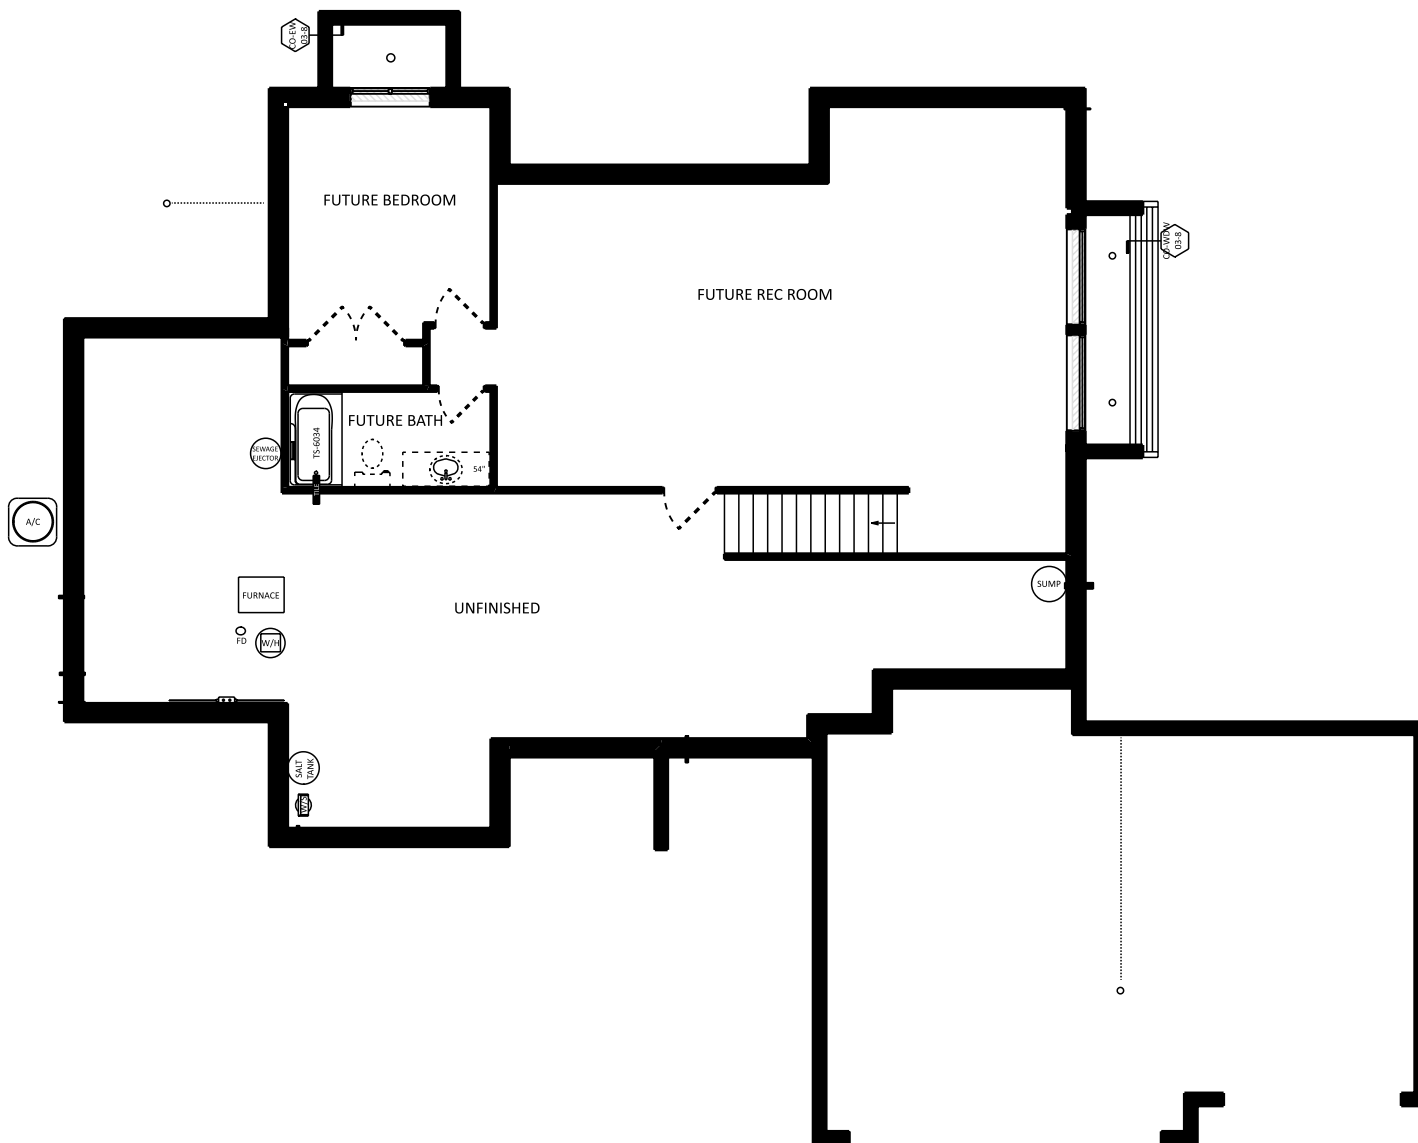

JOB NAME	ELLIOTT Kimary & Andrew
TEAM JOB #	2213
PLAN NAME	BRIDGESTONE
DATE	8/1/2022
SCALE	
DRAWING	BASEMENT



construction
company, inc.

a better way to build


1849 W. Lincoln Ave.
Goshen, IN 46526
574-533-3100

THIS DRAWING AND ALL INFORMATION CONTAINED HEREIN IS THE PROPERTY OF TEAM CONSTRUCTION CO., INC. AND IS NOT TO BE REPRODUCED WITHOUT THE EXPRESSED WRITTEN PERMISSION OF TEAM CONSTRUCTION CO., INC. TEAM CONSTRUCTION CO., INC. ASSUMES NO RESPONSIBILITY FOR UNAUTHORIZED USE.


PLAN NOTES:

TYPICAL OVERHANGS
EAVES: 16"
GABLES: 12"


- A → 14" x 35" B&B SHUTTERS
- B → SAME AS BS LOT# 76

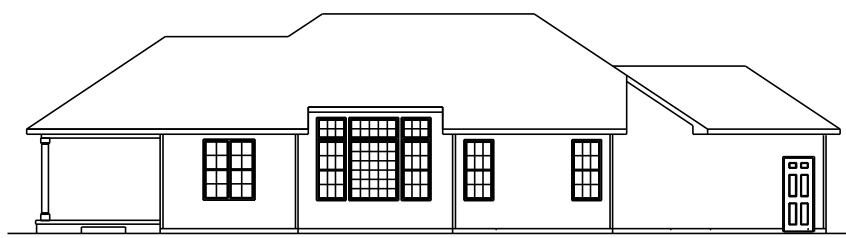

REAR ELEVATION
1/2 SCALE

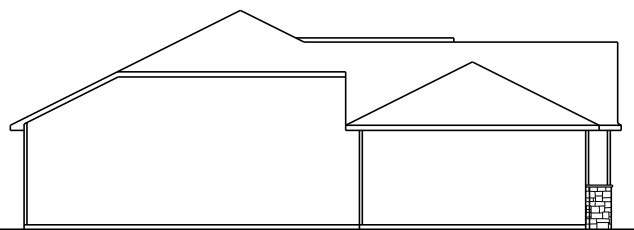

LEFT ELEVATION
1/2 SCALE

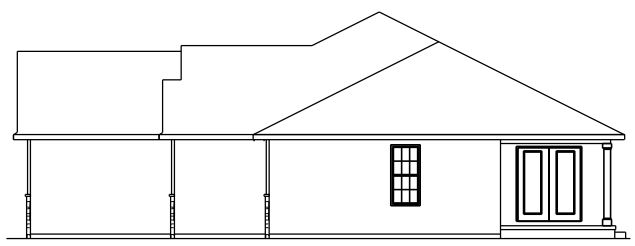

RIGHT ELEVATION
1/2 SCALE

JOB NAME	ANDREWS, Nate & Katie
JOB LOCATION	3265 Blackstone Way BLACKSTONE lot #83
MODEL BASE	SHELBY
SCALE	
DATE	October 17, 2014
DRAWING	ELEVATIONS



construction
company, inc.

a better way to build

1849 W. Lincoln Ave.
Goshen, IN 46526
574-533-3100

THIS DRAWING AND ALL INFORMATION CONTAINED HEREIN IS THE PROPERTY OF TEAM CONSTRUCTION CO., INC. AND IS NOT TO BE REPRODUCED WITHOUT THE EXPRESSED WRITTEN PERMISSION OF TEAM CONSTRUCTION CO., INC. TEAM CONSTRUCTION CO., INC. ASSUMES NO RESPONSIBILITY FOR UNAUTHORIZED USE.

PLAN NOTES:

1. 2 x 6 EXT WALLS 24" O.C.
2. 3-1/4" CASING
3. PELLA ENCOMPASS WINDOWS
4. 11-7/8" FLOOR JOISTS

DETAILS

- B & H BENCH & HOOKS
- TD-WC-01 HALF WALL w/ CAP

FIRST FLOOR LIVING AREA -	1,593 sq ft
BASEMENT FINISHED AREA -	936 sq ft
TOTAL LIVING AREA -	2,529 sq ft

GARAGE AREA -	680 sq ft
COVERED PORCH AREA -	80 sq ft
COVERED PATIO AREA -	110 sq ft

JOB NAME
ANDREWS, Nate & Katie

JOB LOCATION
3265 Blackstone Way
BLACKSTONE lot #83

MODEL BASE
SHELBY

SCALE
DATE
October 17, 2014

DRAWING
FIRST FLOOR PLAN



construction
company, inc.

a better way to build

1849 W. Lincoln Ave.
Goshen, IN 46526
574-533-3100


THIS DRAWING AND ALL INFORMATION CONTAINED HEREIN IS THE PROPERTY OF TEAM CONSTRUCTION CO., INC. AND IS NOT TO BE REPRODUCED WITHOUT THE EXPRESSED WRITTEN PERMISSION OF TEAM CONSTRUCTION CO., INC. TEAM CONSTRUCTION CO., INC. ASSUMES NO RESPONSIBILITY FOR UNAUTHORIZED USE.

PLAN NOTES:

1. 96" POURED WALLS
2. TYPICAL: 8" BRICK LEDGES
12" BL @ OVERHEAD DOOR(S)

DETAILS

- CO-FW-03-8 8' WALLS w/ INT & EXT TILE
- CO-EW-8 EGRESS WINDOW WELL
- CO-WDW-8 WOOD DAYLIGHT WELL

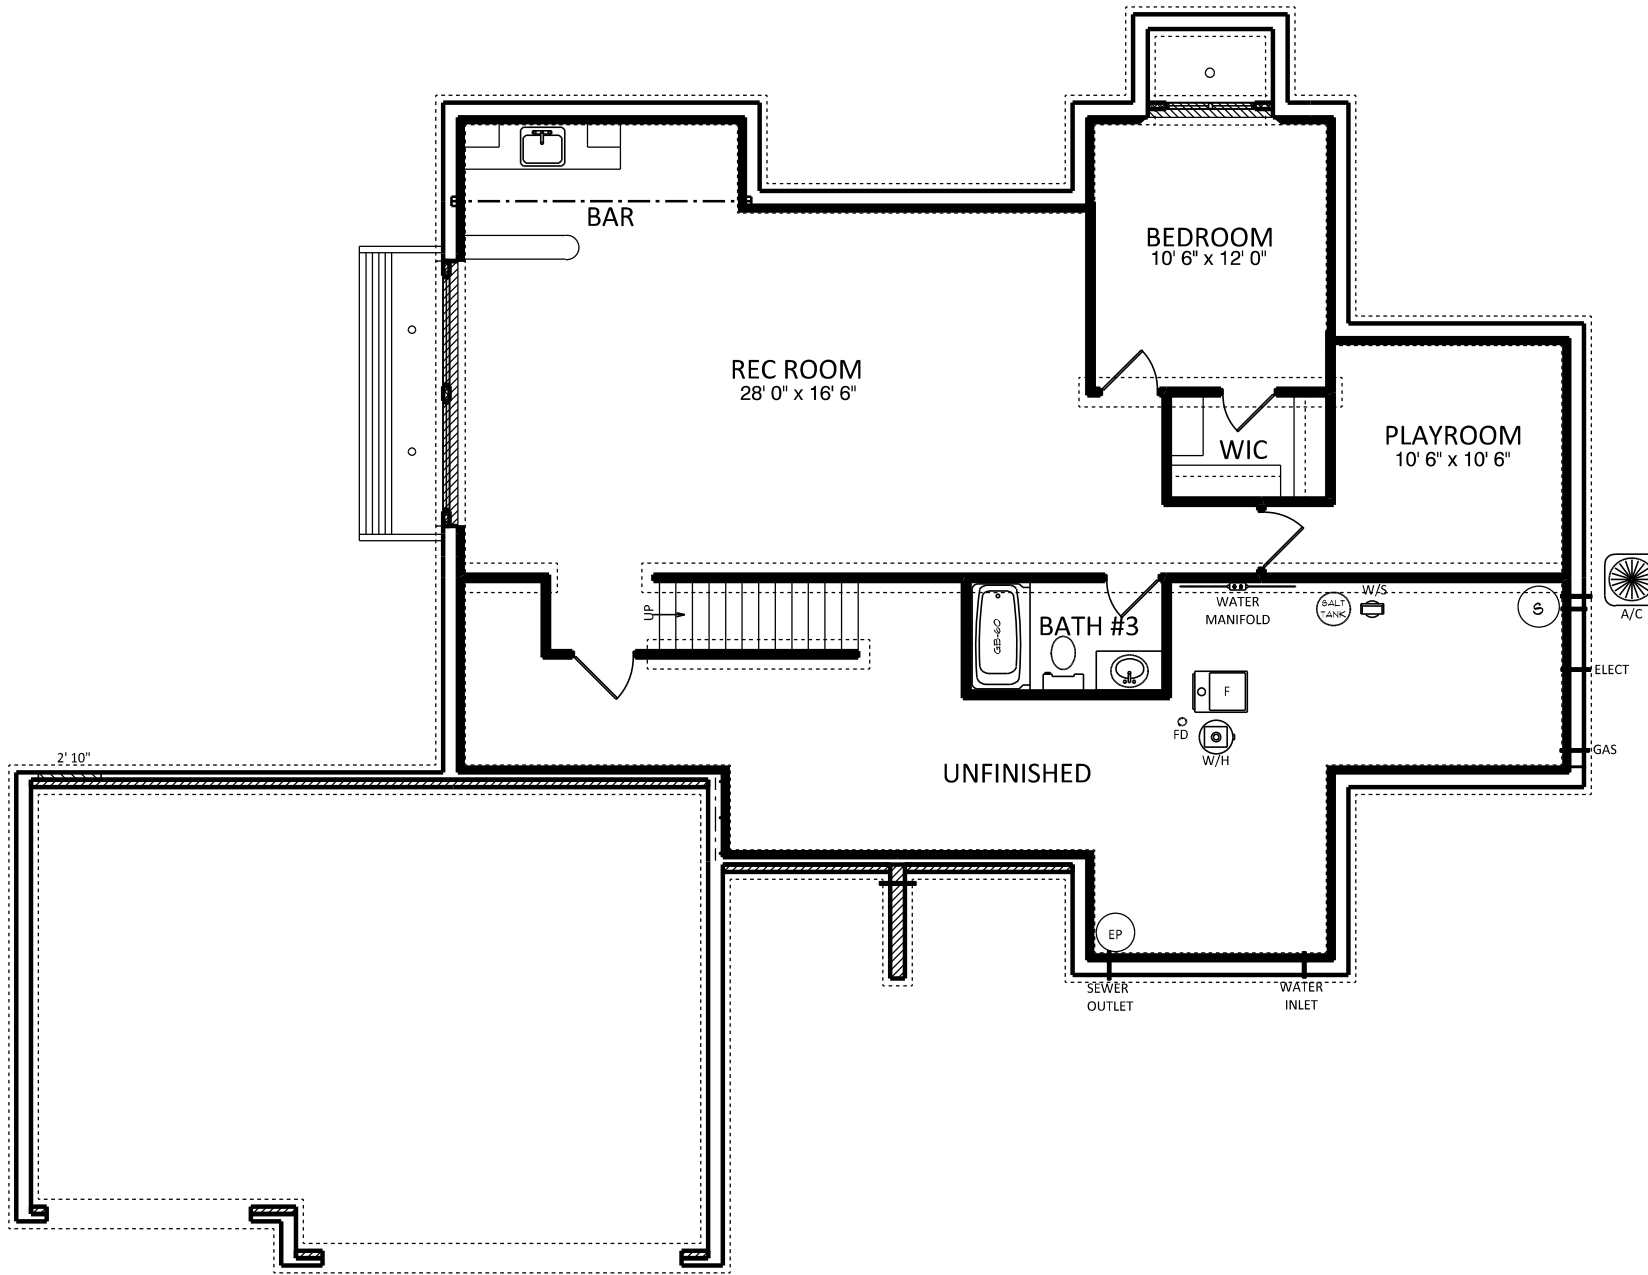

JOB NAME
ANDREWS, Nate & Katie


JOB LOCATION
3265 Blackstone Way
BLACKSTONE lot #83

MODEL BASE
SHELBY


SCALE
1/4" = 1'-0"

DATE
October 17, 2014


DRAWING
BASEMENT

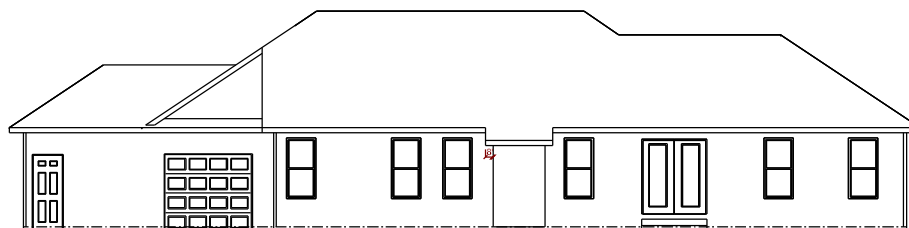

REAR ELEVATION
 1/2 SCALE

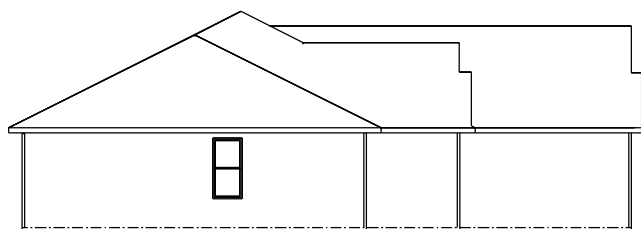

LEFT ELEVATION
 1/2 SCALE

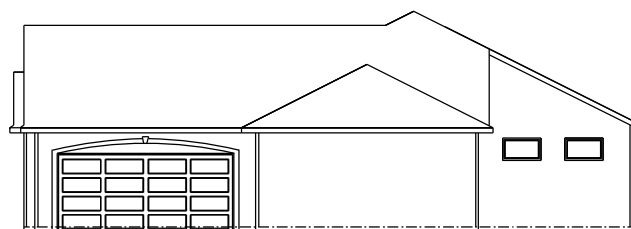

RIGHT ELEVATION
 1/2 SCALE

JOB NAME

Dunlap
 Jessica and Jason

JOB LOCATION

MODEL BASE

BRIDGESTONE

DATE


12/13/2019

SCALE

NO SCALE

DRAWING

ELEVATIONS

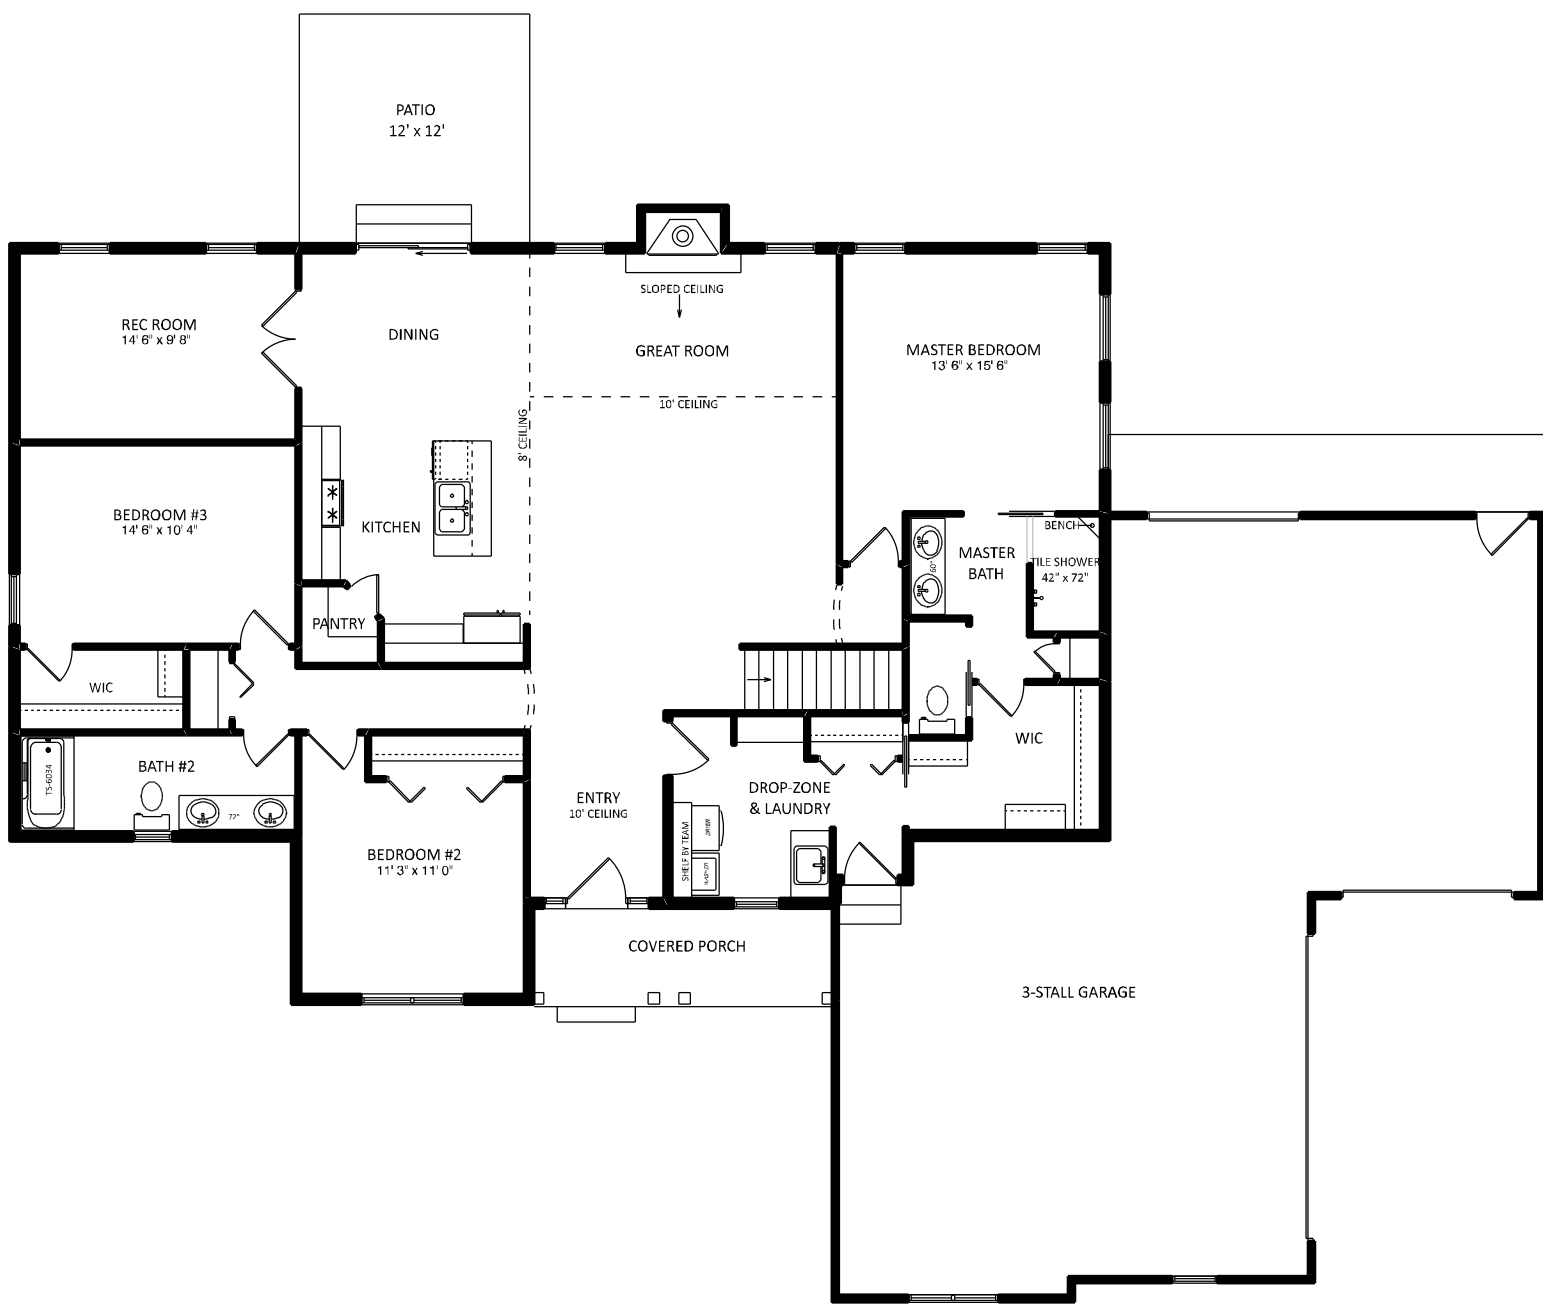

SQUARE FOOTAGE

1st Floor	1942 sq. ft.
Garage	1000 sq. ft.
Covered Porch	78 sq. ft.

JOB NAME
 Dunlap
 Jessica and Jason

JOB LOCATION

MODEL BASE
 BRIDGESTONE


DATE
 12/13/2019

SCALE
 NO SCALE

DRAWING
 1st FLOOR

PATIO ABOVE

DAYLIGHT WALL

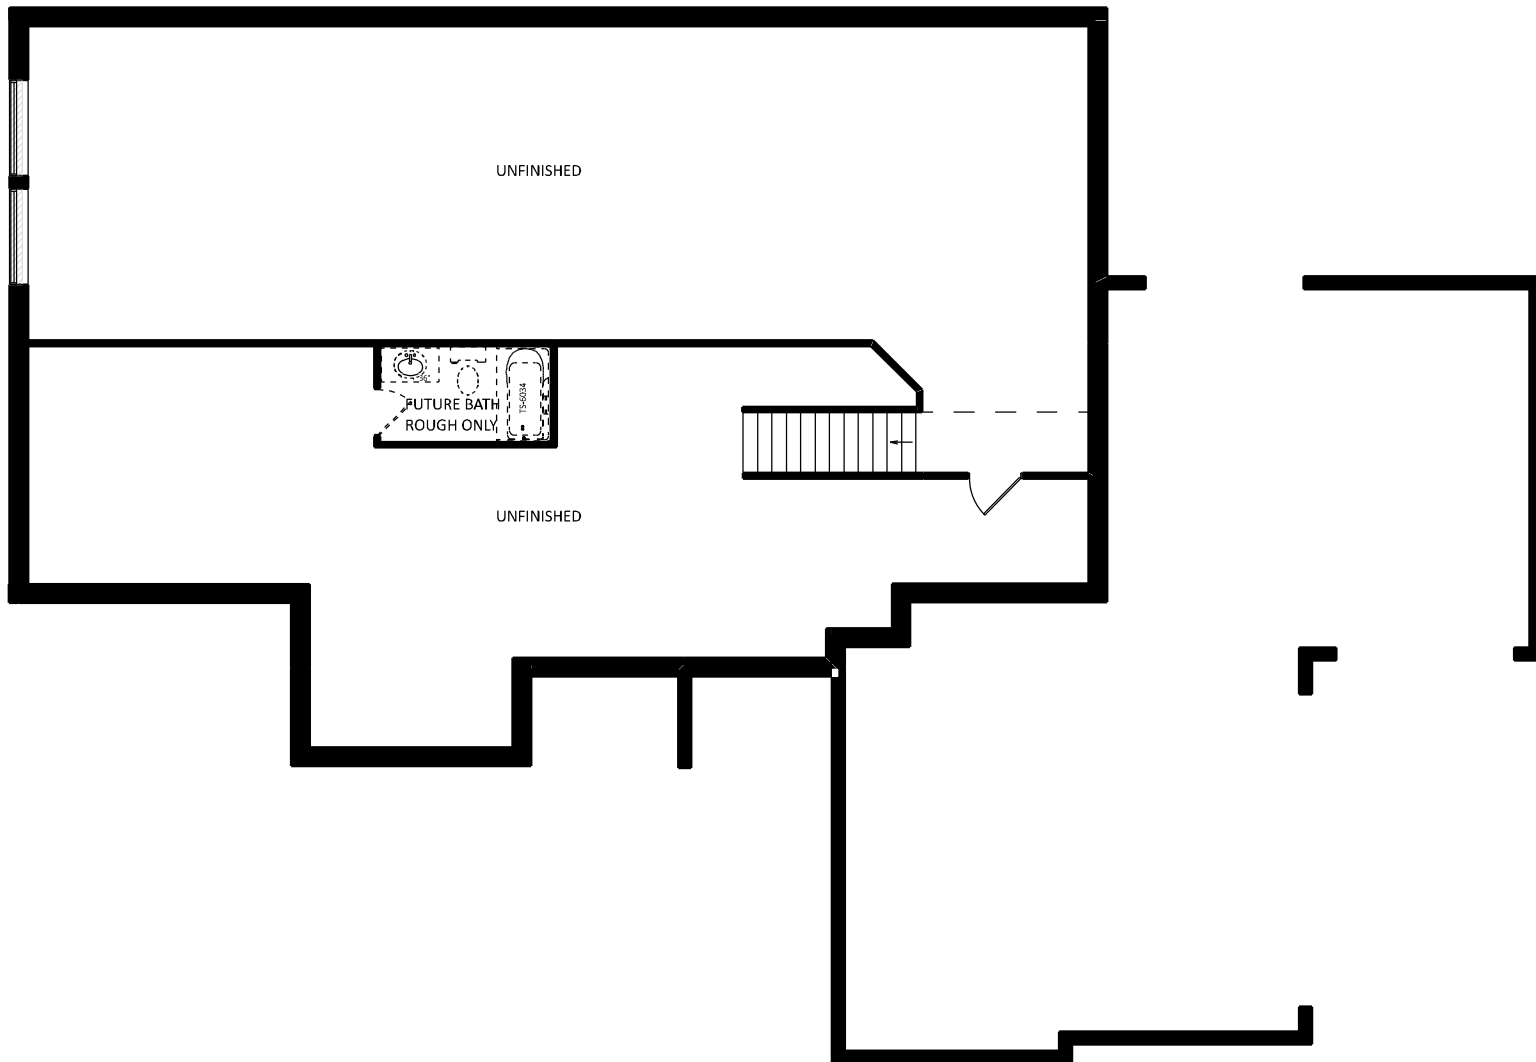

JOB NAME
 Dunlap
 Jessica and Jason

JOB LOCATION

MODEL BASE
 BRIDGESTONE

DATE
 12/13/2019


SCALE
 NO SCALE

DRAWING
 BASEMENT


NOTES
 TYPICAL OVERHANGS
 EAVES: 16"
 GABLES: 12"
 WINDOW WRAP: 6" P/T
 (unless noted otherwise)




A → PO-C7 PORCH POSTS

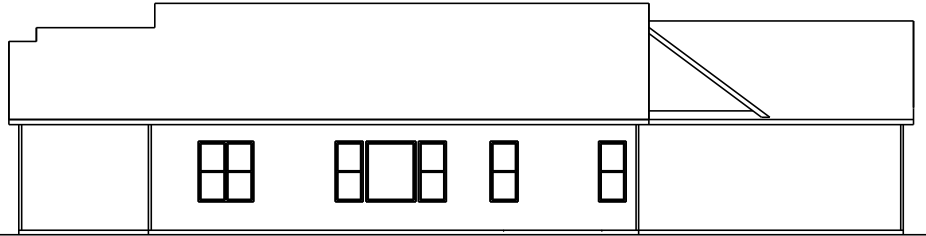

REAR ELEVATION
1/2 SCALE

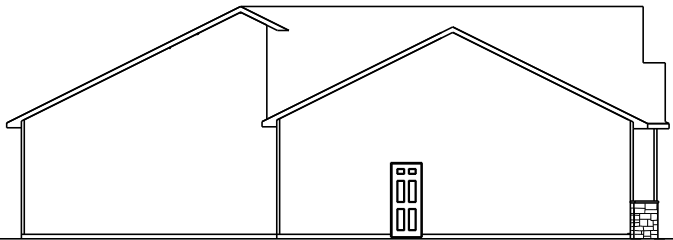

LEFT ELEVATION
1/2 SCALE

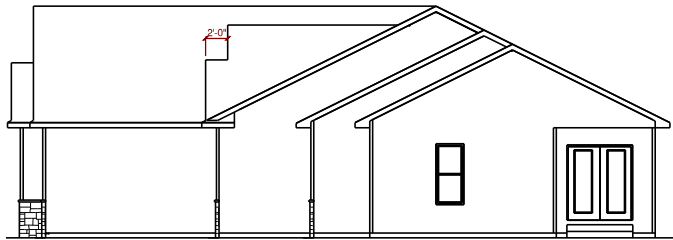

RIGHT ELEVATION
1/2 SCALE



a better way to build


1249 W. Lincoln Ave.
 Goshen, IN 46536
 574-533-3100

THIS DRAWING AND ALL INFORMATION CONTAINED HEREIN IS THE PROPERTY OF TEAM CONSTRUCTION CO., INC. AND IS NOT TO BE REPRODUCED WITHOUT THE EXPRESSED WRITTEN PERMISSION OF TEAM CONSTRUCTION CO., INC. TEAM CONSTRUCTION CO., INC. ASSUMES NO RESPONSIBILITY FOR UNAUTHORIZED USE.

JOB NAME	VARGAS Joe & Elena
JOB LOCATION	
MODEL BASE	BRIDGESTONE
DATE	9/13/2017
SCALE	NO SCALE
DRAWING	ELEVATIONS

NOTES	
2x6 EXT WALLS 24" O/C	
2x4 INT WALLS 16" O/C	
11-7/8" I-JOISTS	
PELLA ENCOMPASS WINDOWS	
3-1/4" CASING	
ALL CEILINGS 9'	
(unless otherwise noted)	

SQUARE FOOTAGE	
1st Floor	1797 sq. ft.
Basement (finished)	689 sq. ft.
Garage	1098 sq. ft.
Covered Porch	79 sq. ft.
Covered Patio	105 sq. ft.

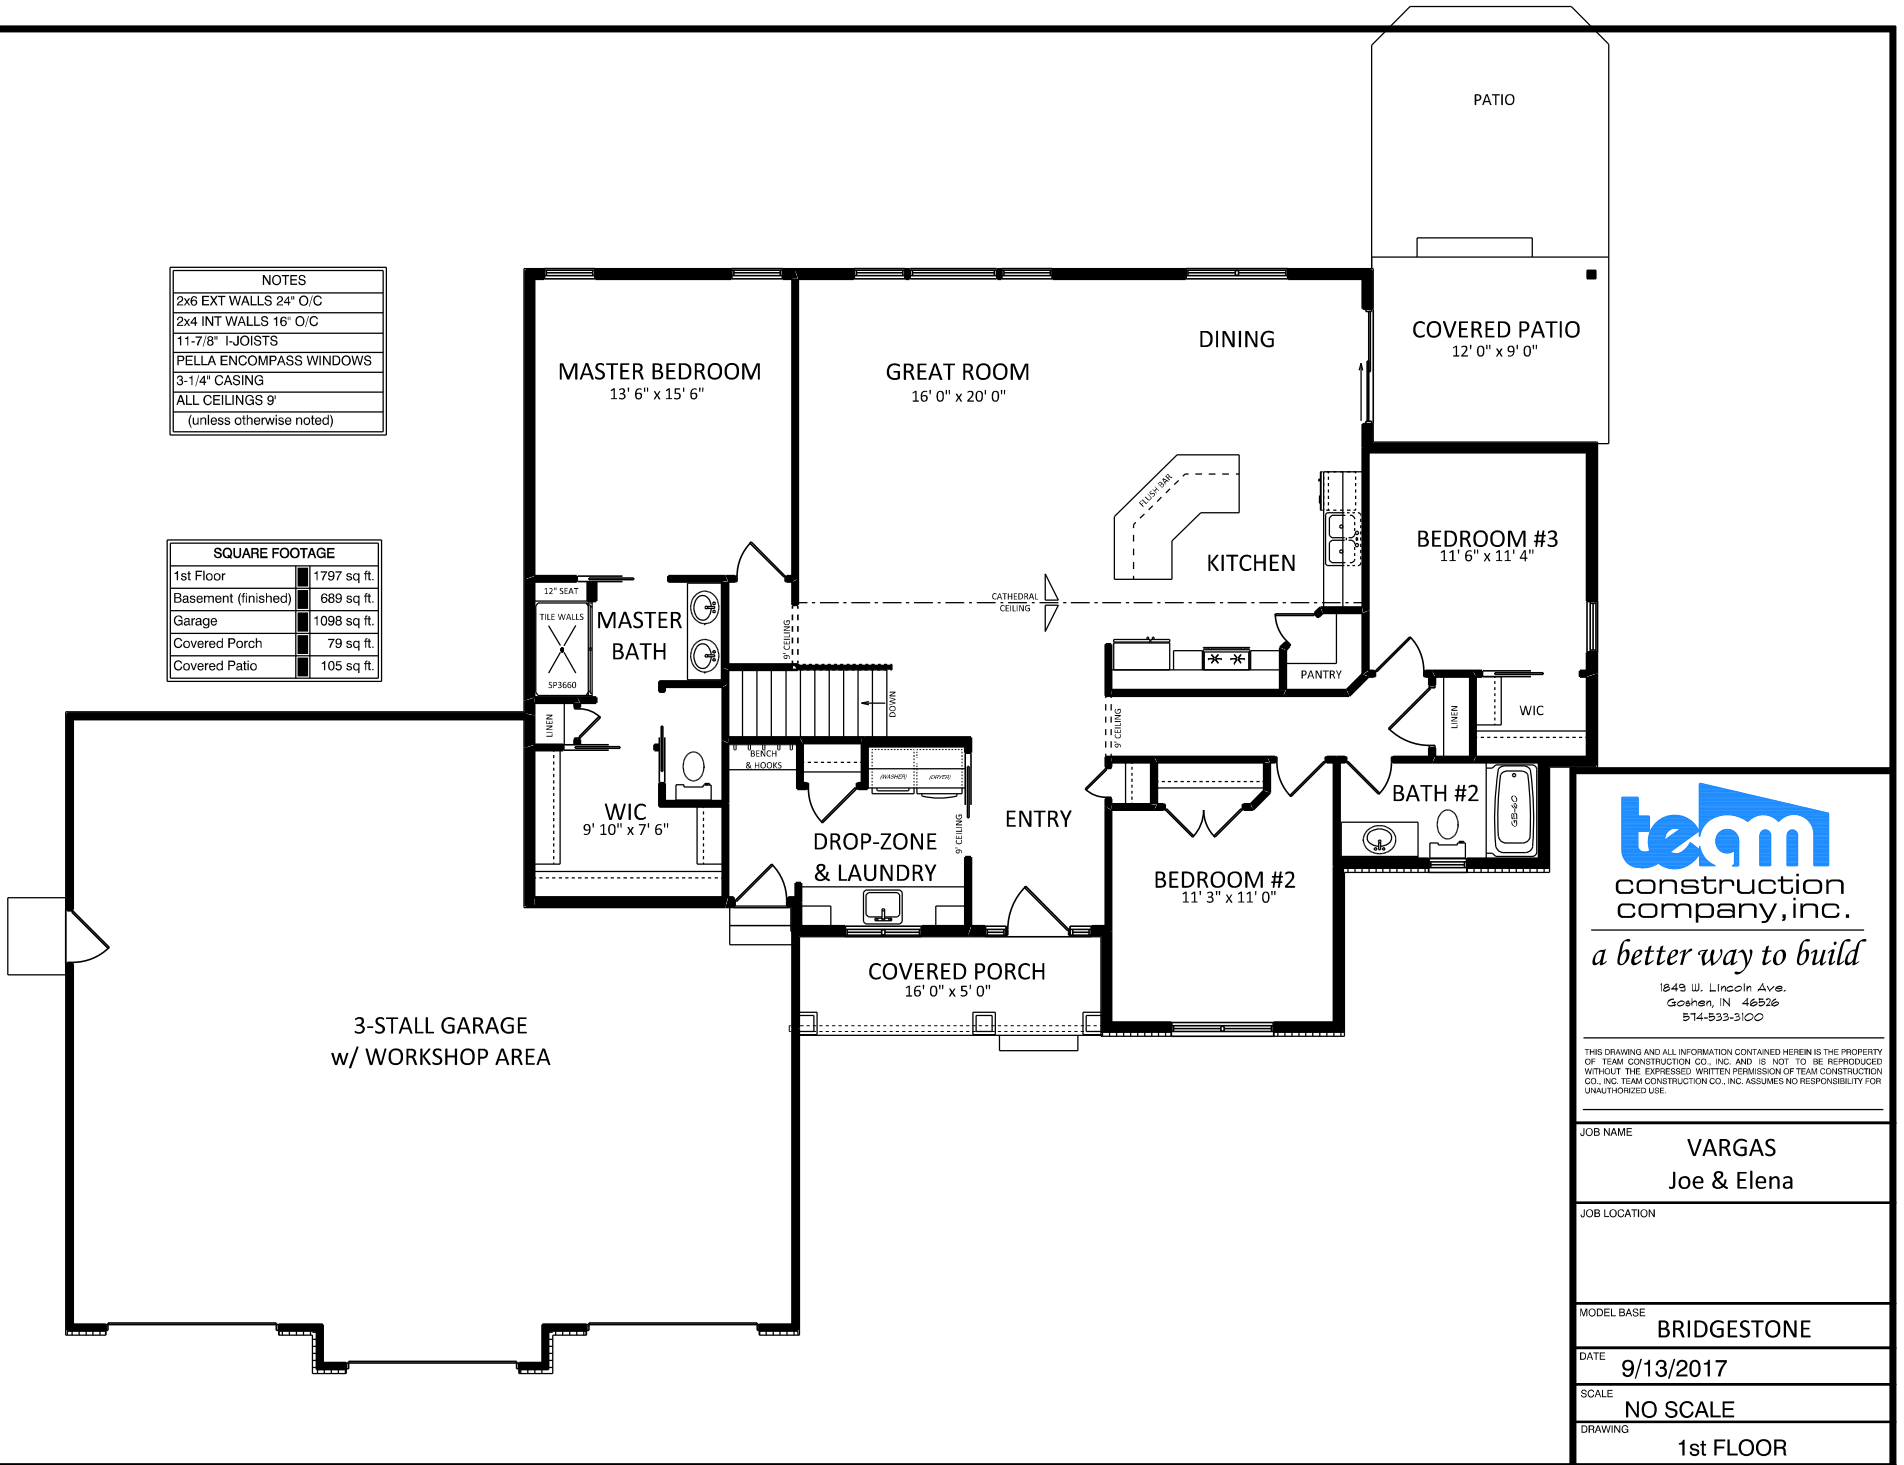

team
 construction
 company, inc.

a better way to build


1249 W. Lincoln Ave.
 Goshen, IN 46536
 574-533-3100

THIS DRAWING AND ALL INFORMATION CONTAINED HEREIN IS THE PROPERTY OF TEAM CONSTRUCTION CO., INC. AND IS NOT TO BE REPRODUCED WITHOUT THE EXPRESSED WRITTEN PERMISSION OF TEAM CONSTRUCTION CO., INC. TEAM CONSTRUCTION CO., INC. ASSUMES NO RESPONSIBILITY FOR UNAUTHORIZED USE.

JOB NAME	VARGAS Joe & Elena
JOB LOCATION	
MODEL BASE	BRIDGESTONE
DATE	9/13/2017
SCALE	NO SCALE
DRAWING	1st FLOOR

NOTES	
108' POURED WALLS	
TYPICAL: 8" BRICK LEDGES 12" @ OVERHEAD DOORS	

DETAILS	
CO-FW-02-9	9' WALLS w/ INT TILE
CO-EW-02-9	EGRESS WINDOW WELL
CO-WDW-02-9	DAYLIGHT WINDOW WELL

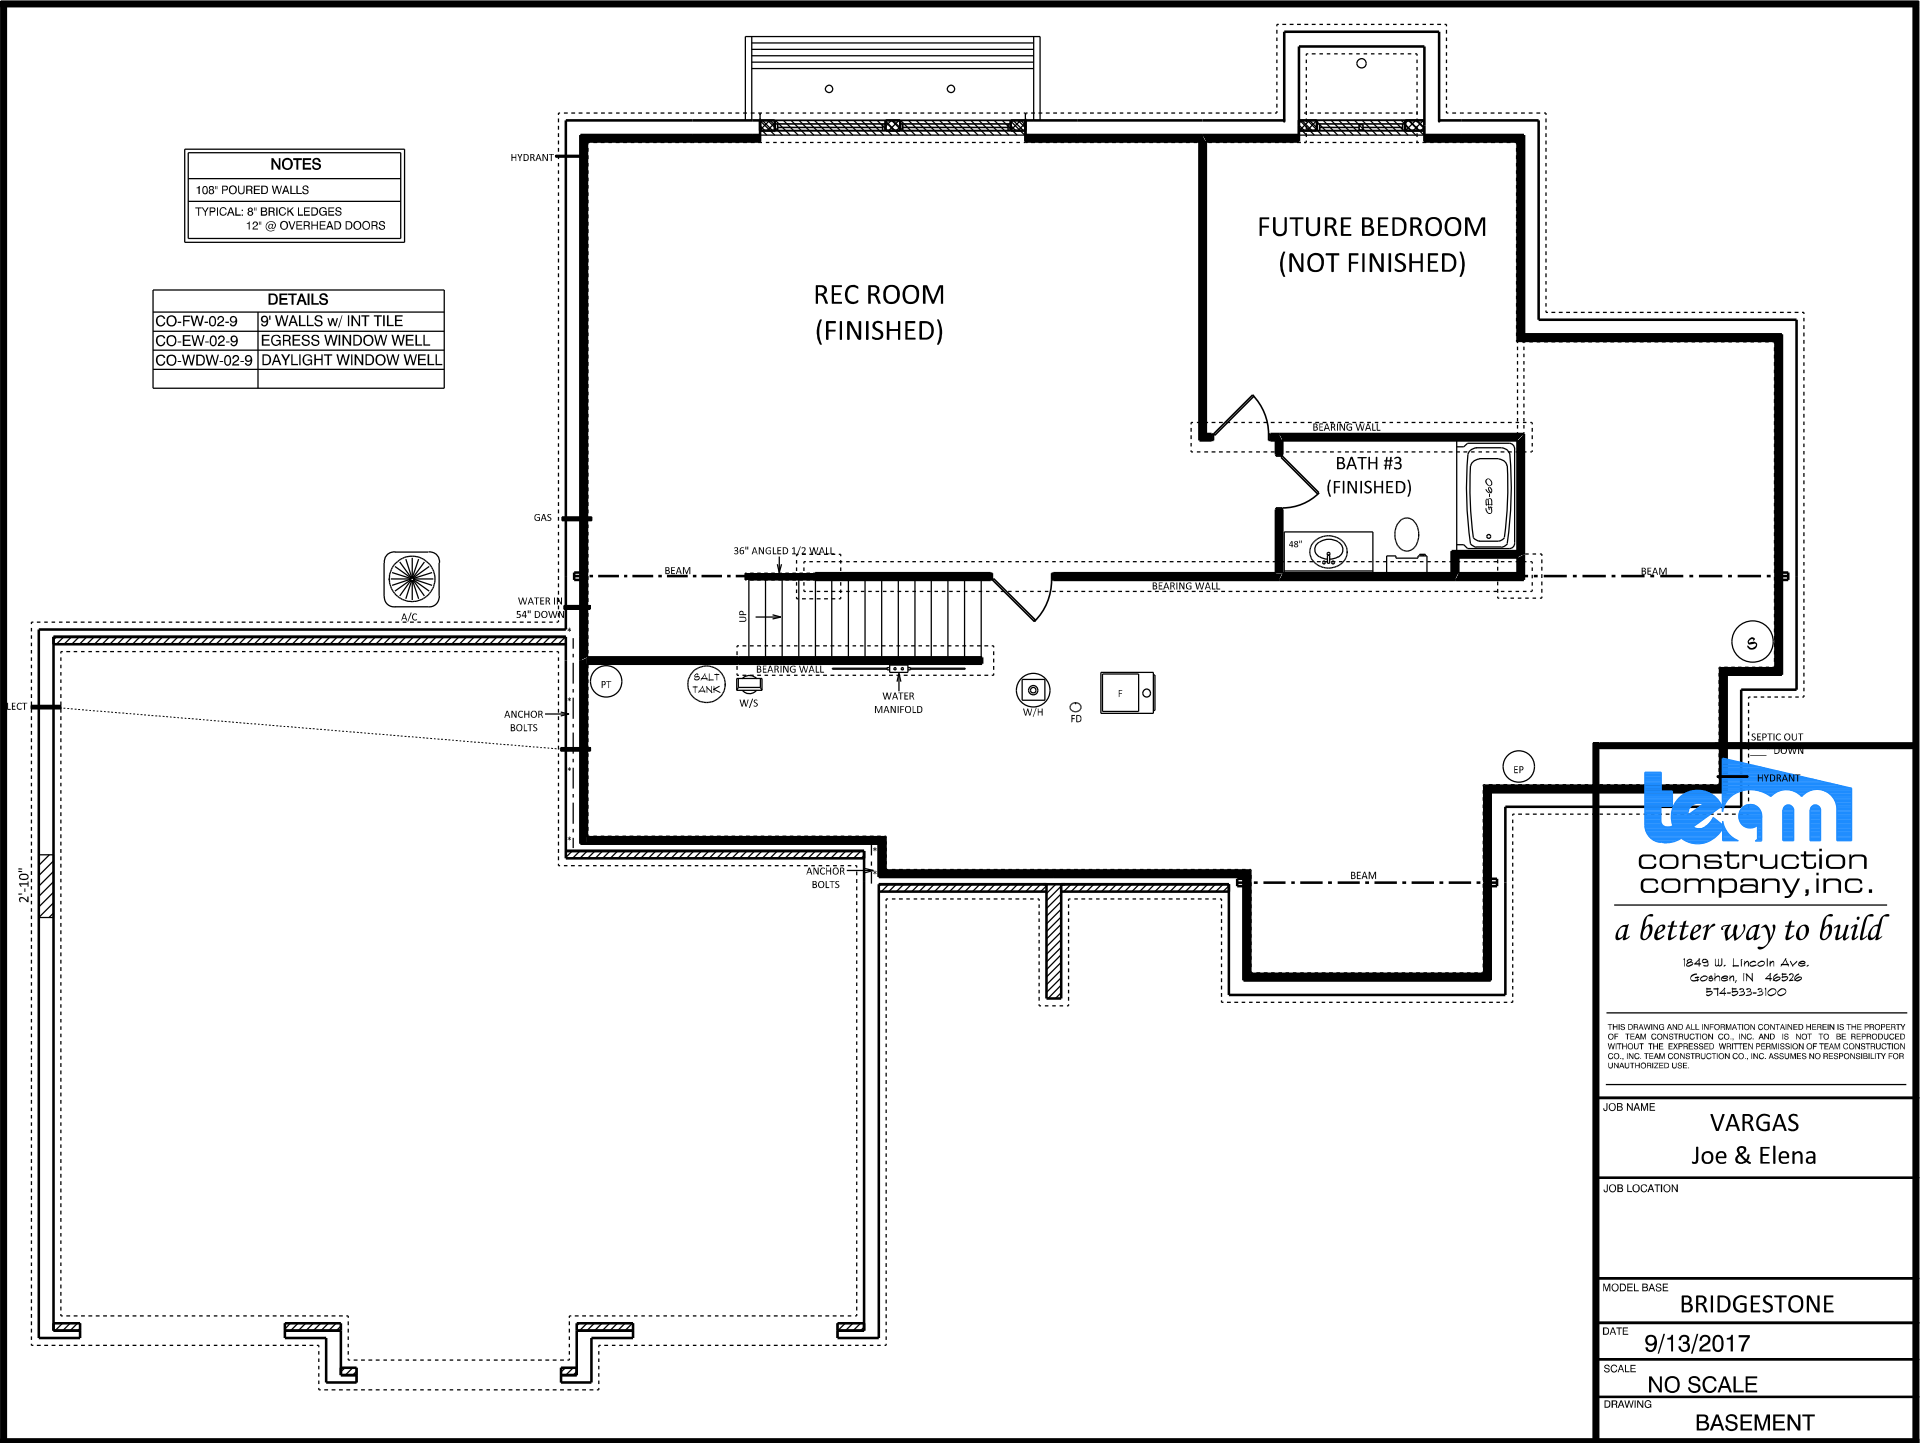

a better way to build
 1249 W. Lincoln Ave.
 Goshen, IN 46536
 574-533-3100

THIS DRAWING AND ALL INFORMATION CONTAINED HEREIN IS THE PROPERTY OF TEAM CONSTRUCTION CO., INC. AND IS NOT TO BE REPRODUCED WITHOUT THE EXPRESSED WRITTEN PERMISSION OF TEAM CONSTRUCTION CO., INC. TEAM CONSTRUCTION CO., INC. ASSUMES NO RESPONSIBILITY FOR UNAUTHORIZED USE.

JOB NAME	VARGAS Joe & Elena
JOB LOCATION	
MODEL BASE	BRIDGESTONE
DATE	9/13/2017
SCALE	NO SCALE
DRAWING	BASEMENT