

THIS DRAWING AND ALL INFORMATION CONTAINED HEREIN IS THE PROPERTY OF TEAM CONSTRUCTION CO., INC. AND IS NOT TO BE REPRODUCED WITHOUT THE EXPRESSED WRITTEN PERMISSION OF TEAM CONSTRUCTION CO., INC. TEAM CONSTRUCTION CO., INC. ASSUMES NO RESPONSIBILITY FOR UNAUTHORIZED USE.

PLAN NOTES:

- ANDERSEN 200 SERIES DBL. HUNG WINDOWS.
- 2 x 6 EXTERIOR WALLS
- 11 7/8" FLOOR JOISTS

FIRST FLOOR LIVING AREA -	1,605	sq ft
SECOND FLOOR LIVING AREA -	715	sq ft
TOTAL LIVING AREA -	2,320	sq ft
BASEMENT FINISHED AREA -	0	sq ft
GARAGE AREA -	830	sq ft
COVERED PORCH AREA -	57	sq ft
DECK AREA -	0	sq ft


CUSTOM - 0903

ELKHART, IN

MODEL BASE	CUSTOM
SCALE	
DATE	March 16, 2011


DRAWING

FIRST FLOOR PLAN

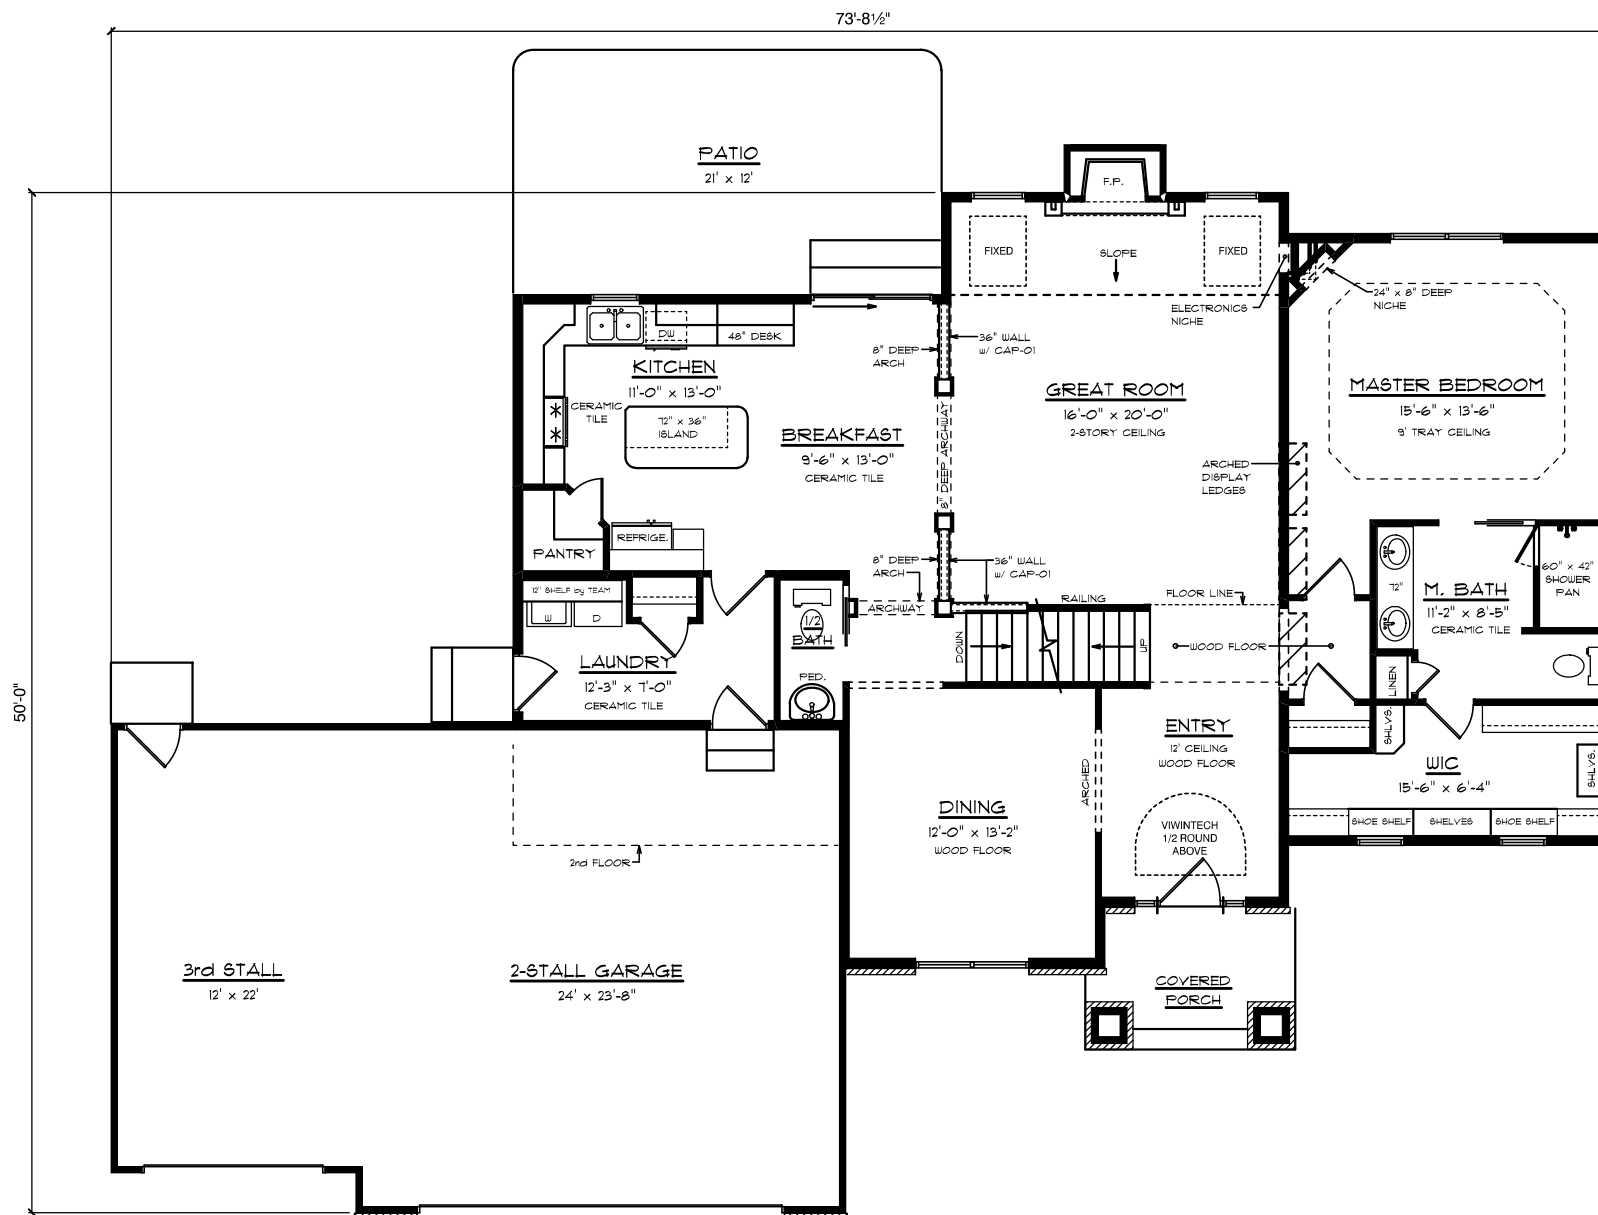

PLAN NOTES:

1. ANDERSEN 200 SERIES DBL. HUNG WINDOWS.
2. 2 x 6 EXTERIOR WALLS
3. 9 1/2" FLOOR JOISTS

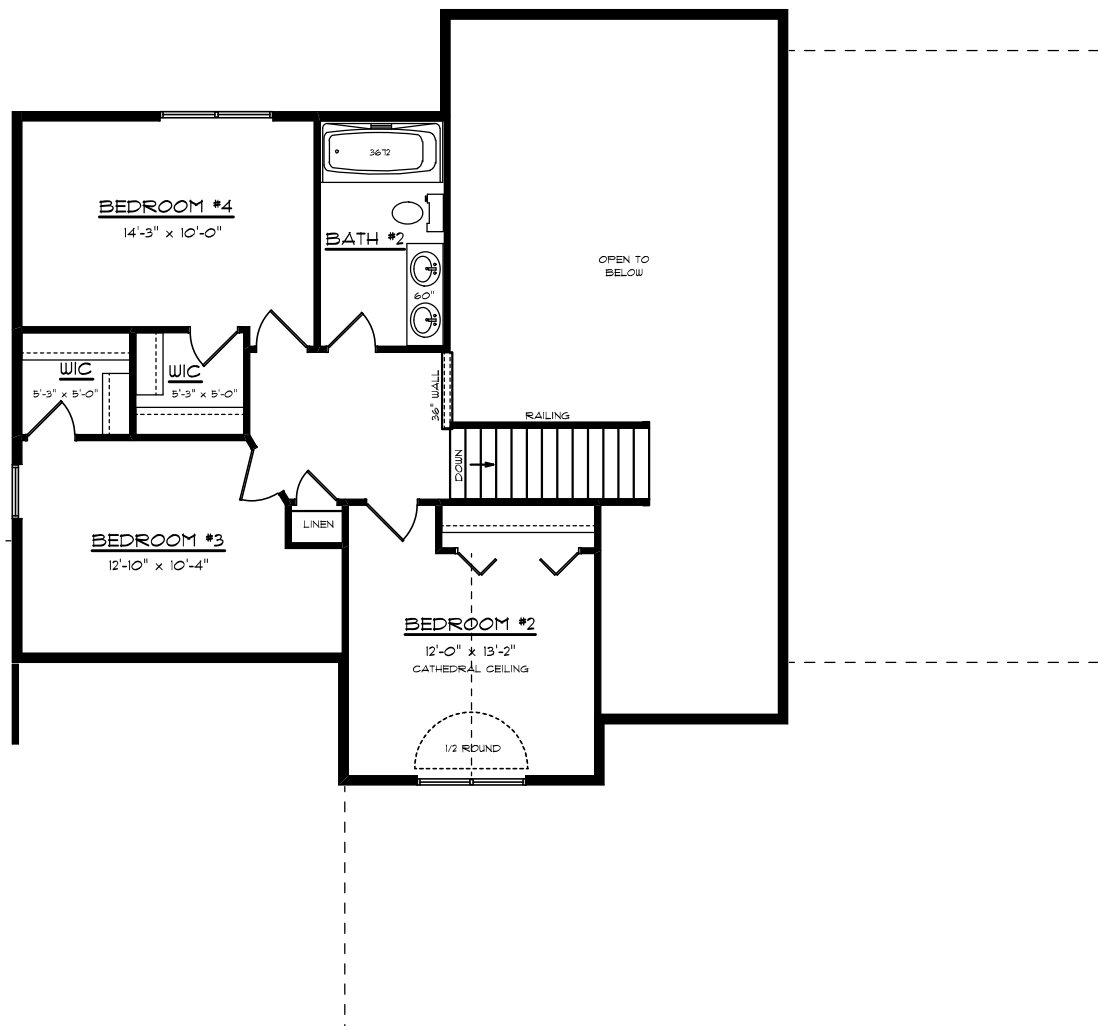


CUSTOM - 0903

MODEL BASE	CUSTOM
SCALE	1/4" = 1'-0"
DATE	March 16, 2011
DRAWING	SECOND FLOOR PLAN




FRONT ELEVATION


TYPICAL OVERHANGS:
EAVES - 16"
GABLES - 12"

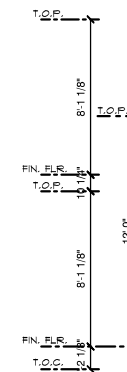

REAR ELEVATION

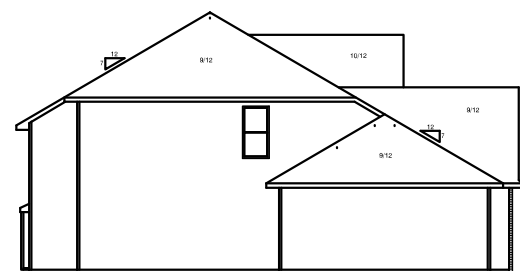

LEFT ELEVATION

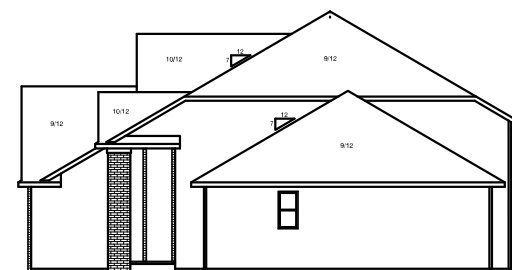

RIGHT ELEVATION

CUSTOM - 0903

MODEL BASE	CUSTOM
SCALE	
DATE	March 16, 2011
DRAWING	ELEVATIONS