



REAR ELEVATION
1/2 SCALE



LEFT ELEVATION
1/2 SCALE



RIGHT ELEVATION
1/2 SCALE

OHD HEADERS: TEAM AZECK

JOB NAME
TOHULKA

TEAM JOB #
2539

PLAN NAME
CUSTOM


DATE
5/11/2026

SCALE

DRAWING
ELEVATIONS

SQUARE FOOTAGE

1st Floor	2439 sq ft.
Basement (finished)	580 sq ft.
Garage	827 sq ft.
Covered Porch	139 sq ft.
Covered Patio	377 sq ft.

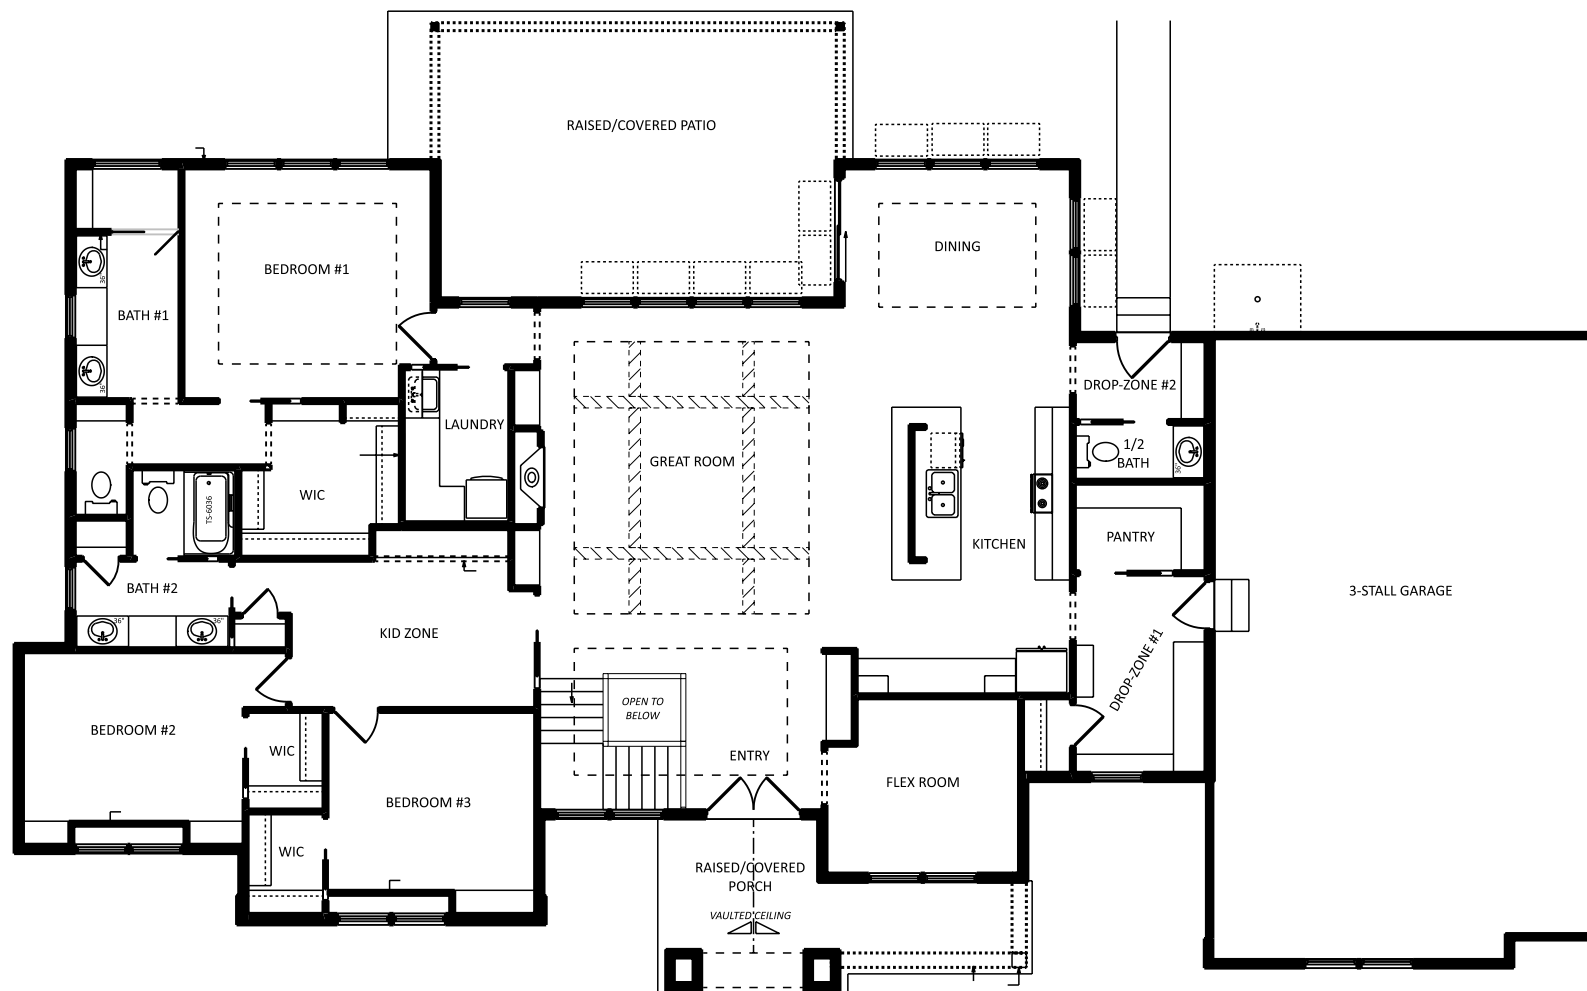

JOB NAME
TOHULKA


TEAM JOB #
2539

PLAN NAME
CUSTOM

DATE
5/11/2026

SCALE

DRAWING
1st FLOOR

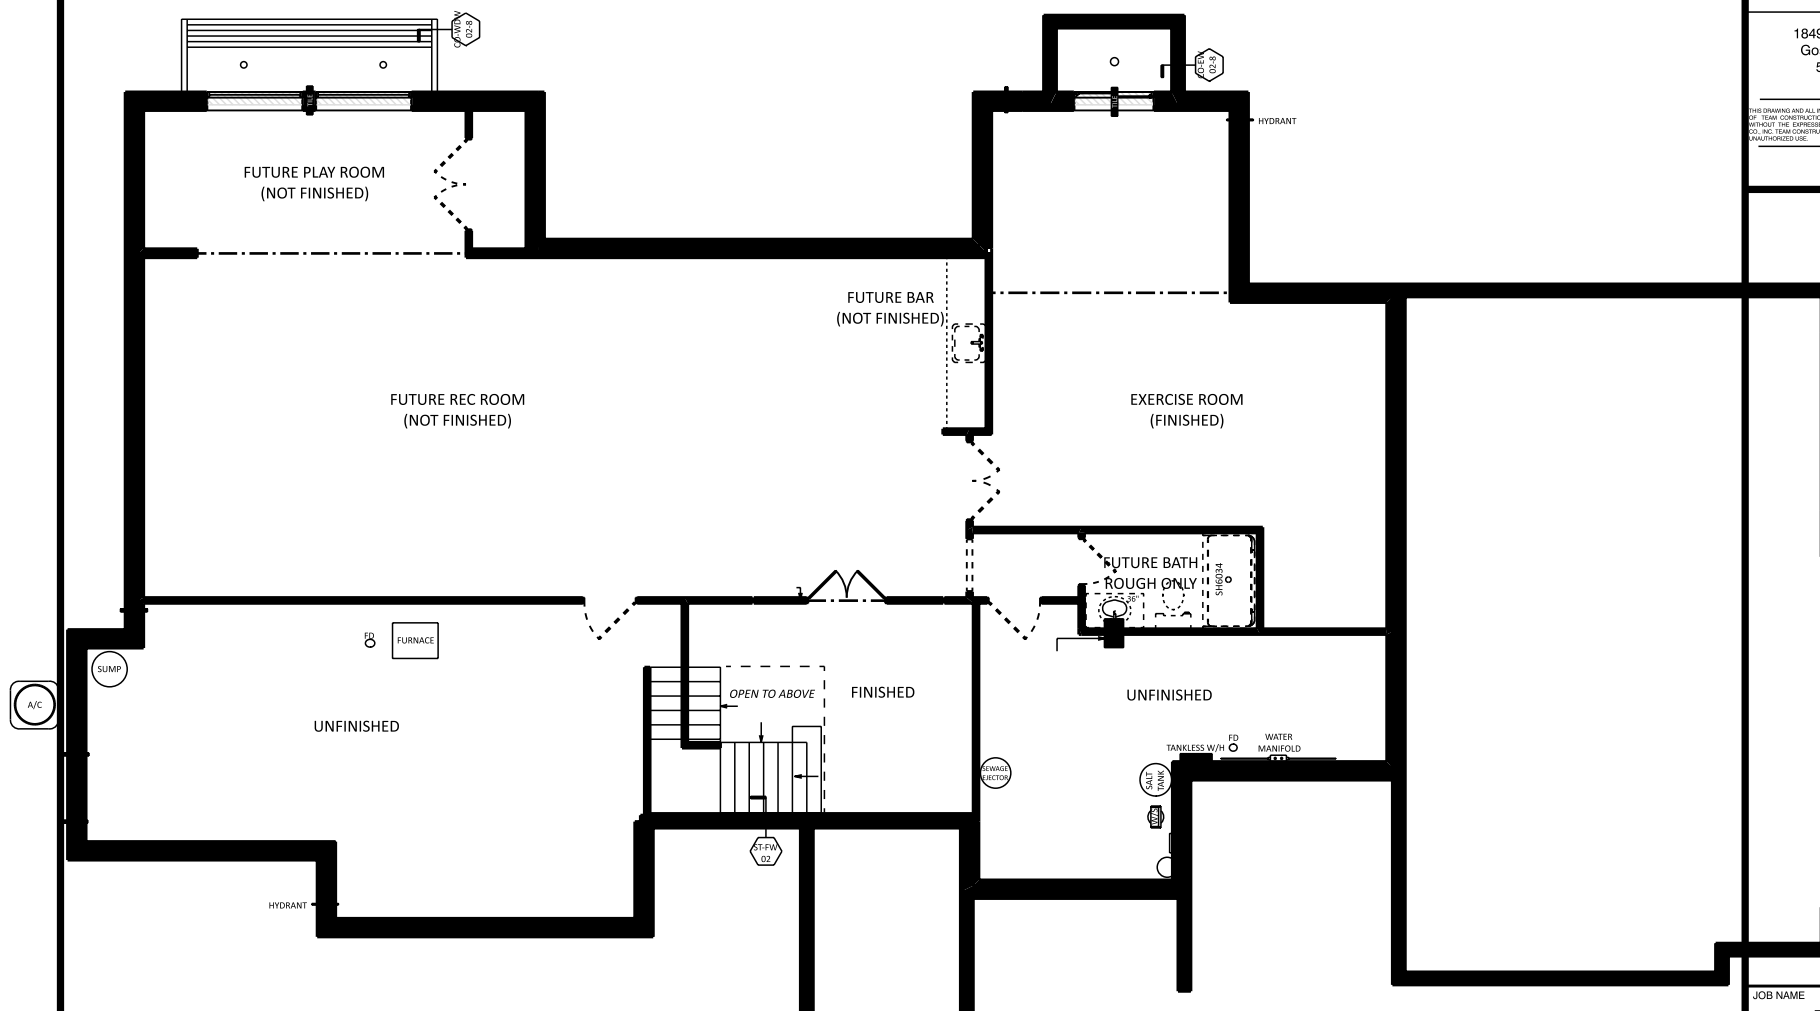

JOB NAME	TOHULKA
TEAM JOB #	2539
PLAN NAME	CUSTOM
DATE	5/11/2026
SCALE	
DRAWING	BASEMENT