




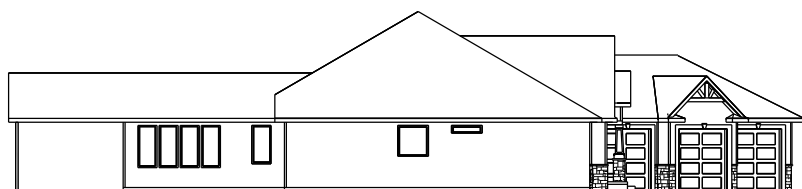

REAR ELEVATION  
 1/2" SCALE

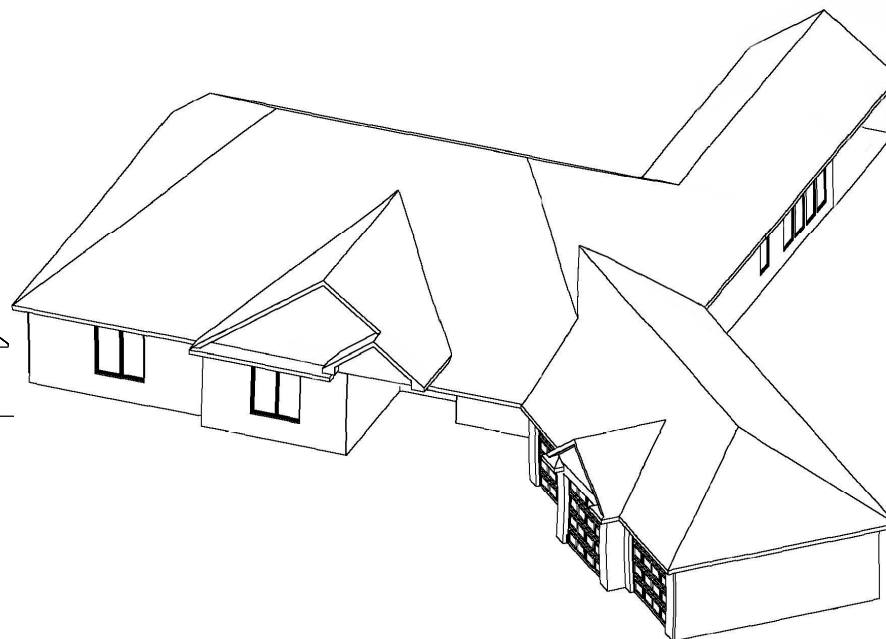

LEFT ELEVATION  
 1/2" SCALE

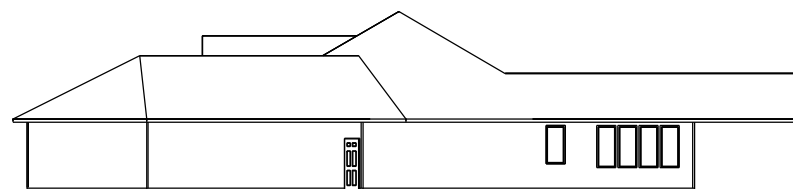

RIGHT ELEVATION  
 1/2" SCALE

JOB NAME  
**CARROLL**  
 Kim and Dennis

JOB LOCATION

MODEL BASE  
**CUSTOM**

DATE  
**10/3/2019**

SCALE  
**NO SCALE**

DRAWING  
**ELEVATIONS**




1849 W. Lincoln Ave.  
Goshen, IN 46526  
574-533-3100

THIS DRAWING AND ALL INFORMATION CONTAINED HEREIN IS THE PROPERTY OF TEAM CONSTRUCTION CO., INC. AND IS NOT TO BE REPRODUCED OR TRANSMITTED IN ANY FORM OR BY ANY MEANS, ELECTRONIC OR MECHANICAL, INCLUDING PHOTOCOPYING, RECORDING, OR BY ANY INFORMATION STORAGE AND RETRIEVAL SYSTEM, WITHOUT THE WRITTEN PERMISSION OF TEAM CONSTRUCTION CO., INC. TEAM CONSTRUCTION CO., INC. ASSUMES NO LIABILITY FOR ANY ERRORS OR OMISSIONS.

**SQUARE FOOTAGE**

1st Floor	2516 sq. ft.
Garage	912 sq. ft.
Covered Porch	216 sq. ft.
Covered Patio	184 sq. ft.

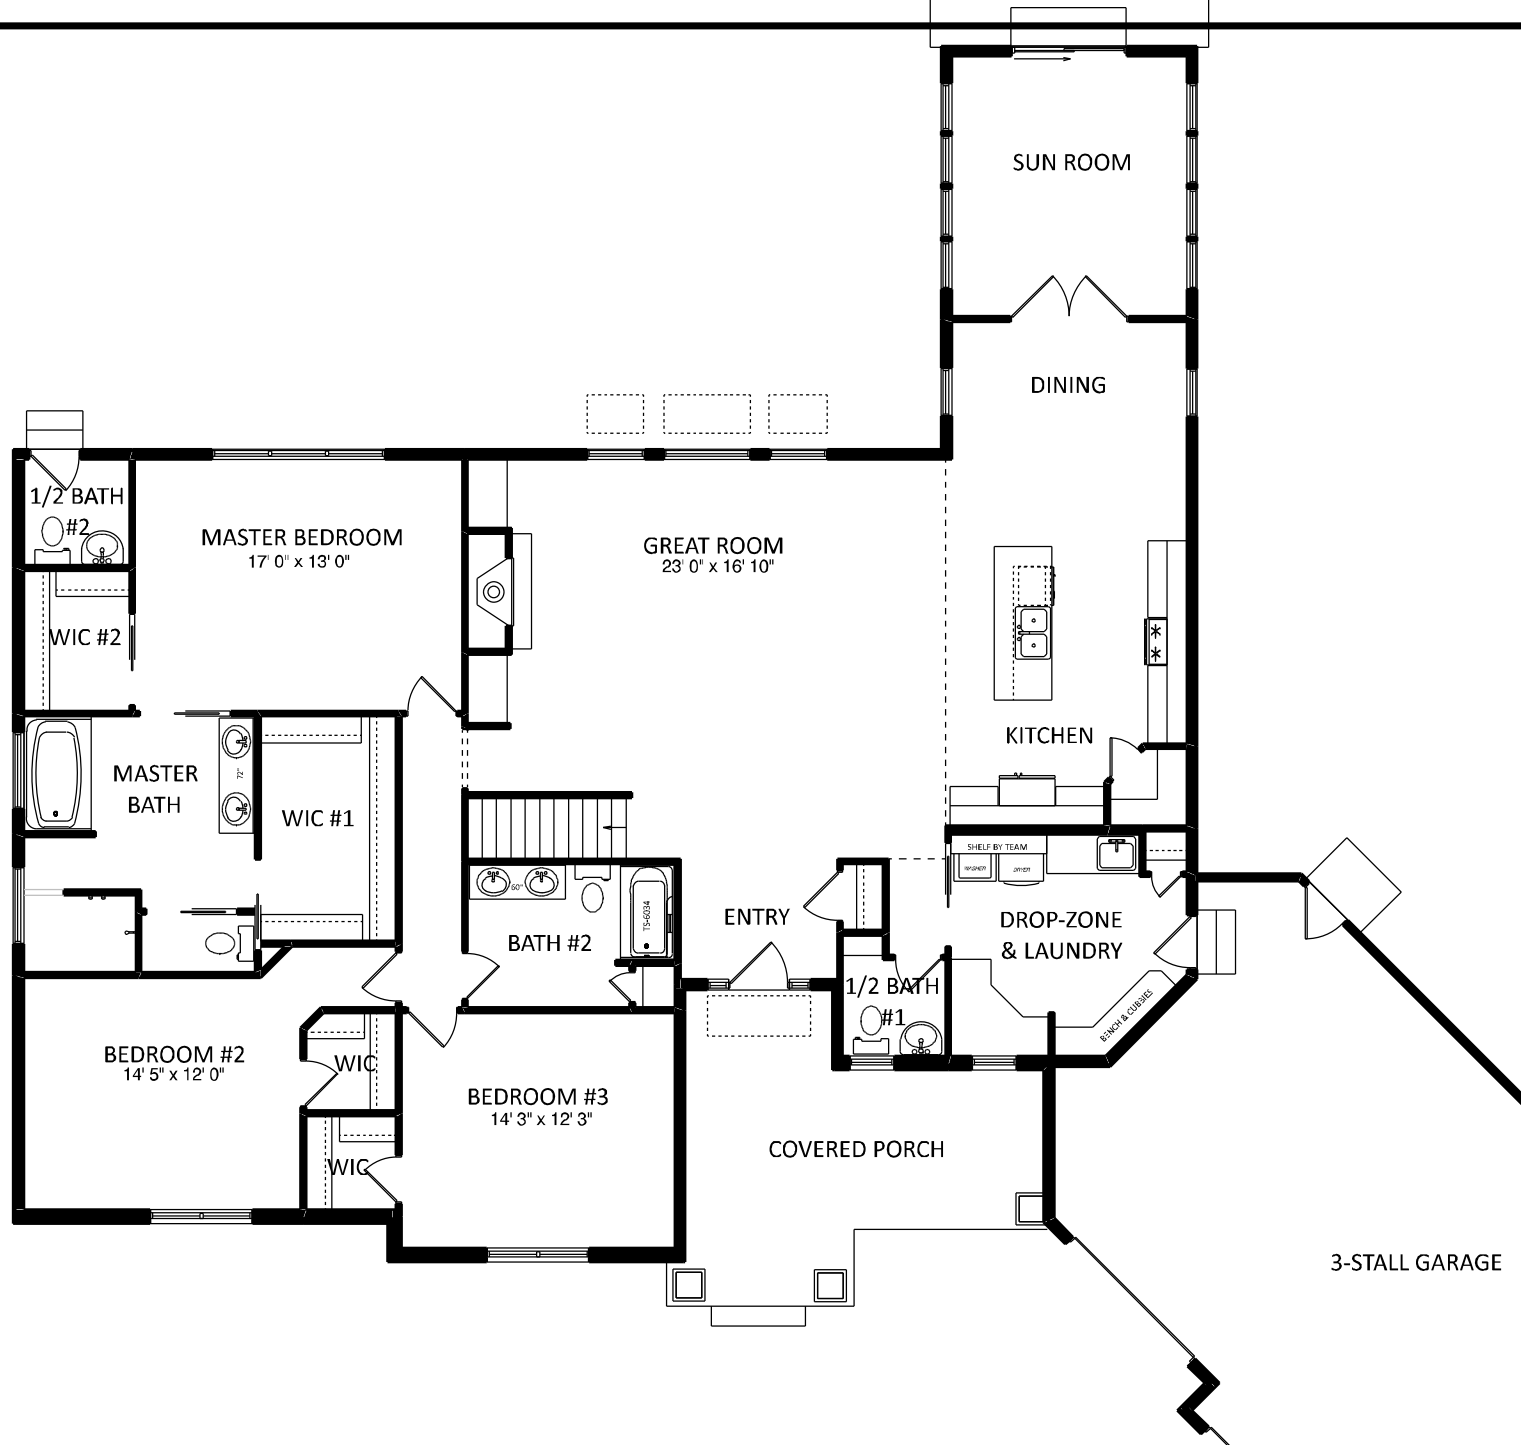

JOB NAME  
**CARROLL  
Jim and Dennis**

JOB LOCATION


3-STALL GARAGE

MODEL BASE  
**CUSTOM**

DATE  
**10/3/2019**

SCALE  
**NO SCALE**

DRAWING  
**1st FLOOR**

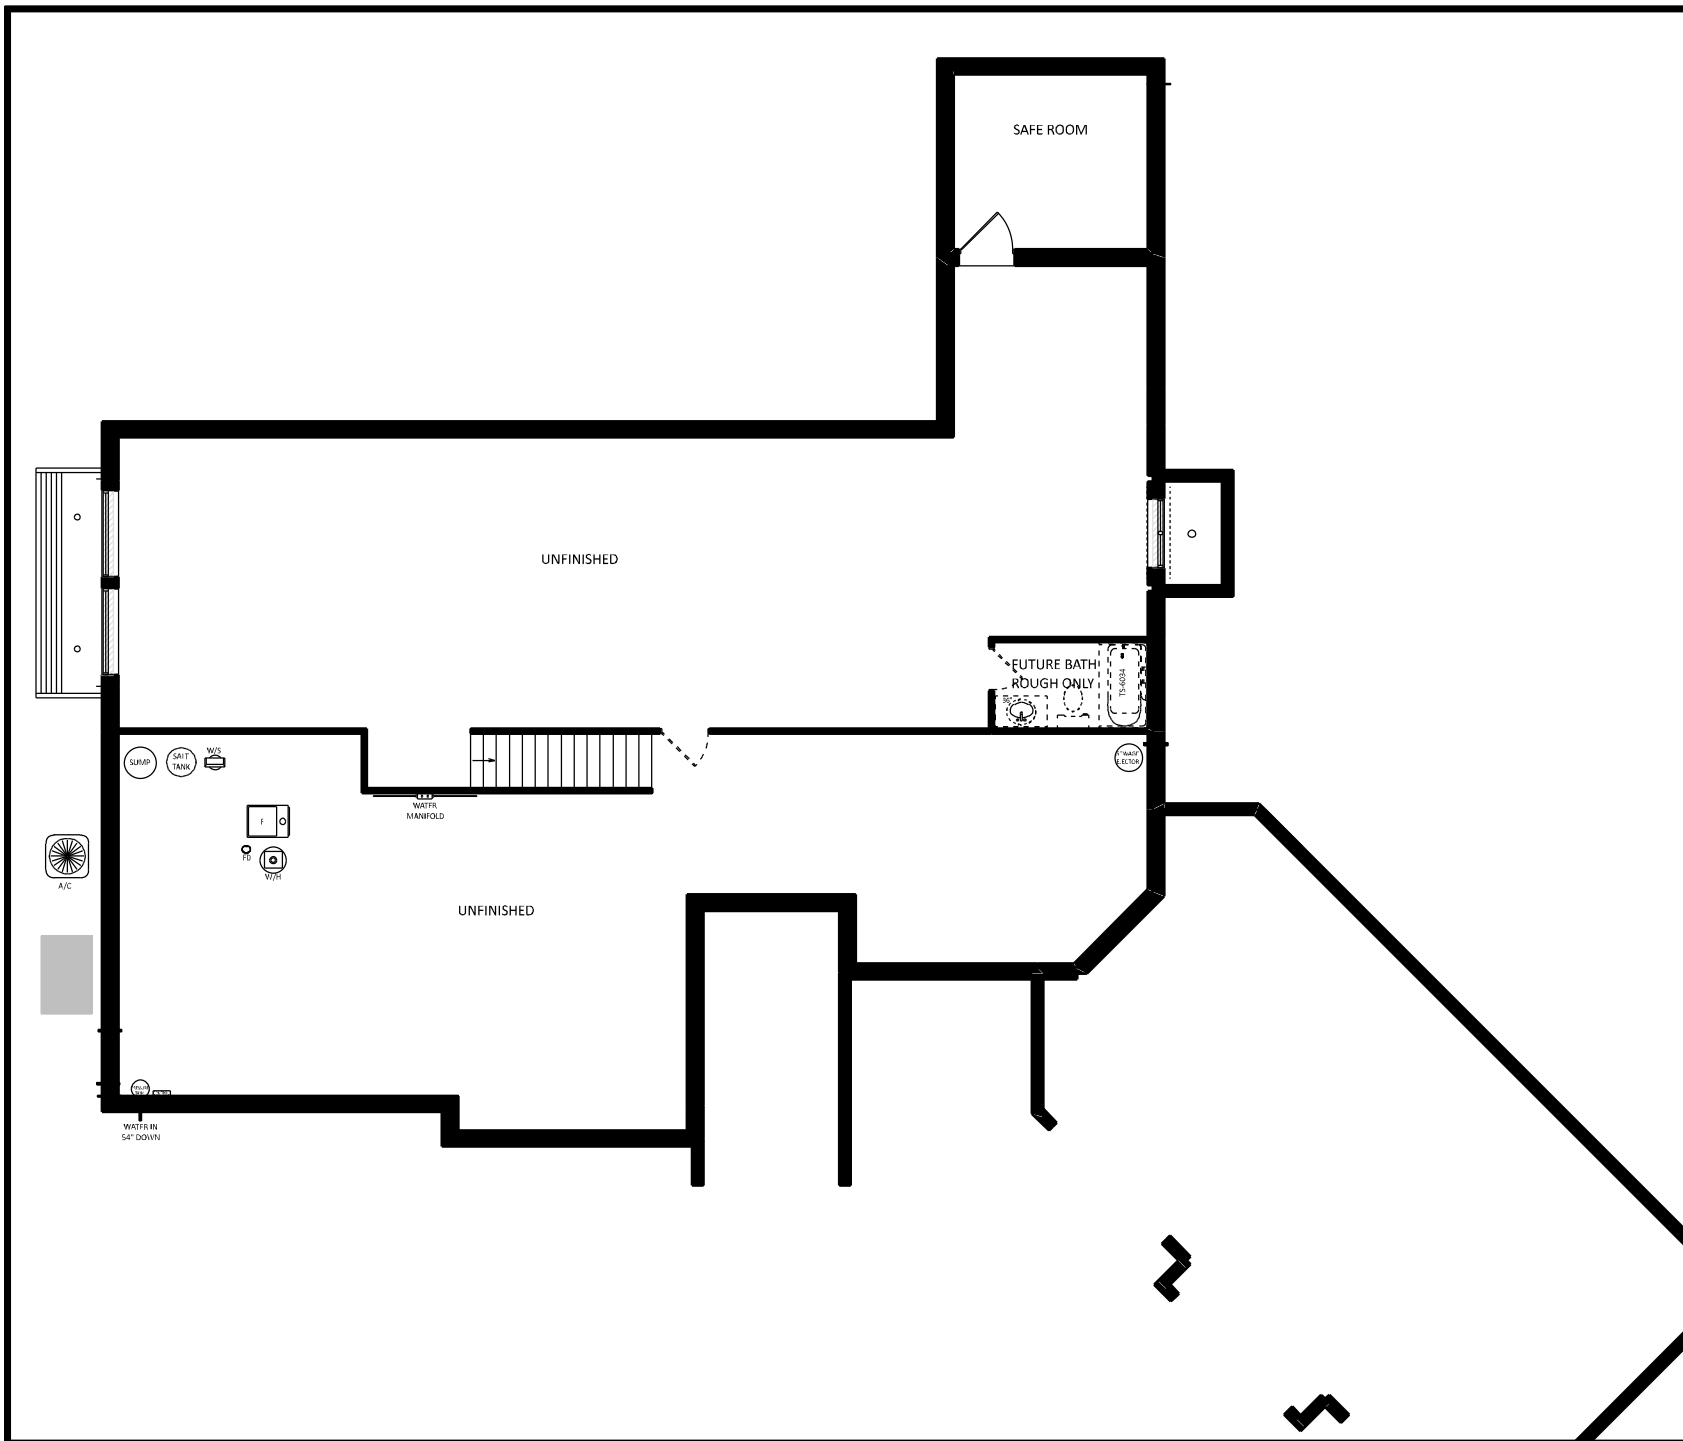

JOB NAME	CARROLL Kim and Dennis
JOB LOCATION	
MOD. PHASE	CUSTOM
DATE	10/3/2019
SCALE	NO SCALE
DRAWING	BASEMENT