


T.O.P.
8'-1 1/8"
FIN FLR
T.O.P.
1'-0 1/4"
FIN FLR
T.O.P.
1'-2 1/4"
I.O.C.

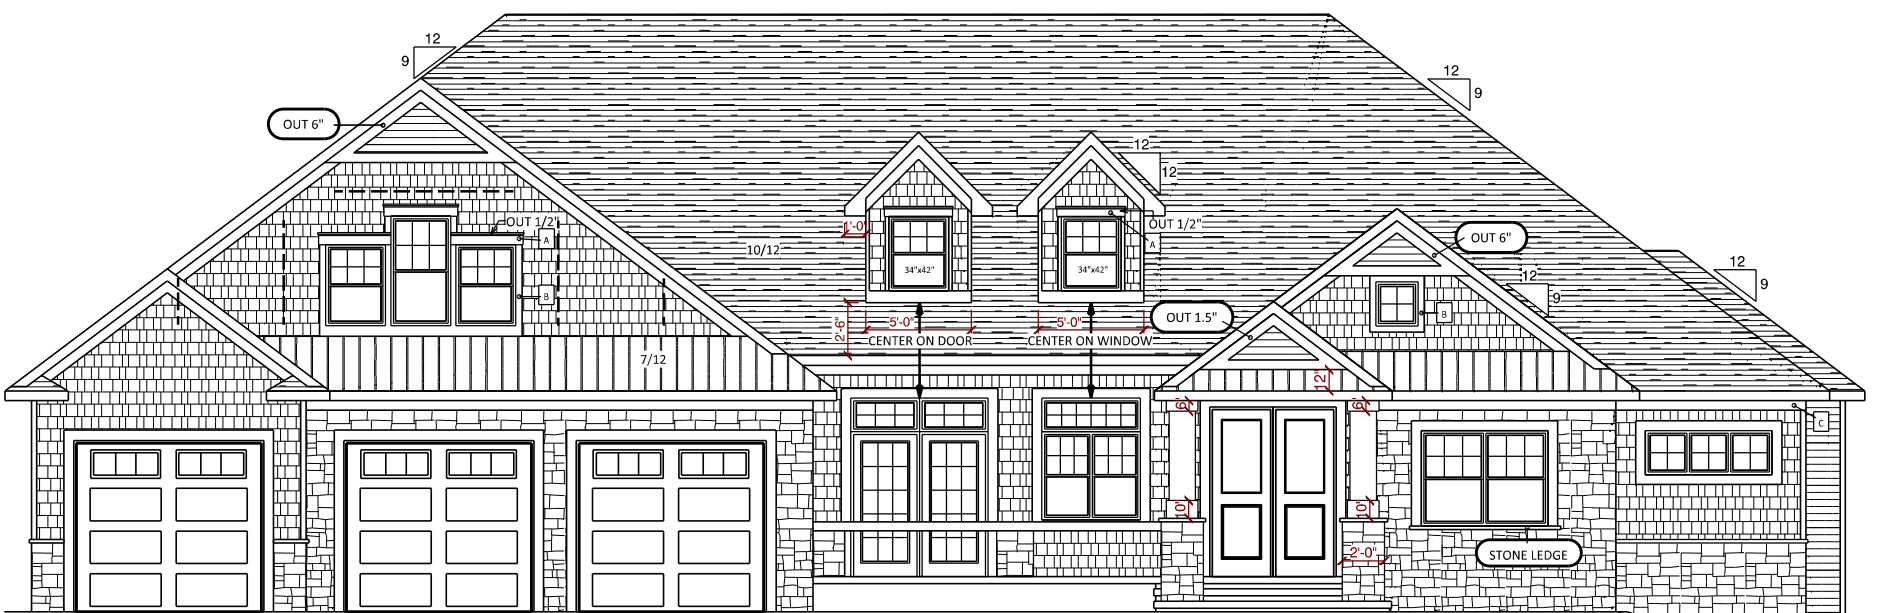

GABLE WINDOWS: 34"x46", 34"x62", 34"x46"


DORMER WINDOWS: 34"x42"

GABLE WINDOW: 24"x25"


- A → 6" P/T HEADER (build out 1/2" from sides)
- B → 4" P/T
- C → 6" FRIEZE BOARD



REAR ELEVATION
1/2 SCALE
□ → 3-1/2" VINYL 'J' WRAP

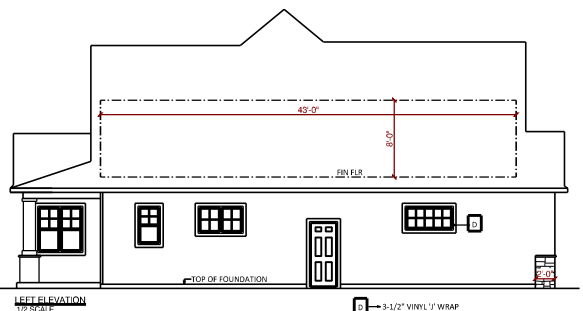

LEFT ELEVATION
1/2 SCALE
□ → 3-1/2" VINYL 'J' WRAP

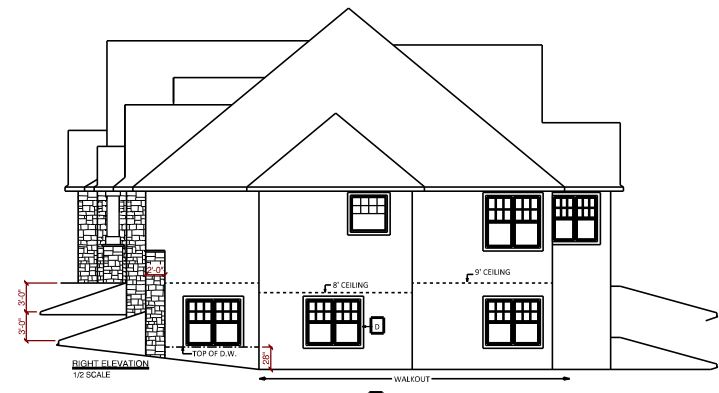


RIGHT ELEVATION
1/2 SCALE
□ → 3-1/2" VINYL 'J' WRAP



1849 W. Lincoln Ave.
Goshen, IN 46536
574-533-3100

THIS DRAWING AND ALL INFORMATION CONTAINED HEREIN IS THE PROPERTY OF TEAM CONSTRUCTION CO., INC. AND IS NOT TO BE REPRODUCED WITHOUT THE EXPRESSED WRITTEN PERMISSION OF TEAM CONSTRUCTION CO., INC. TEAM CONSTRUCTION CO., INC. ASSUMES NO RESPONSIBILITY FOR UNAUTHORIZED USE.

JOB NAME	HOCHSTETLER Nate and Rhonda
JOB LOCATION	
MODEL BASE	
DATE	12/22/2016
SCALE	NO SCALE
DRAWING	ELEVATIONS

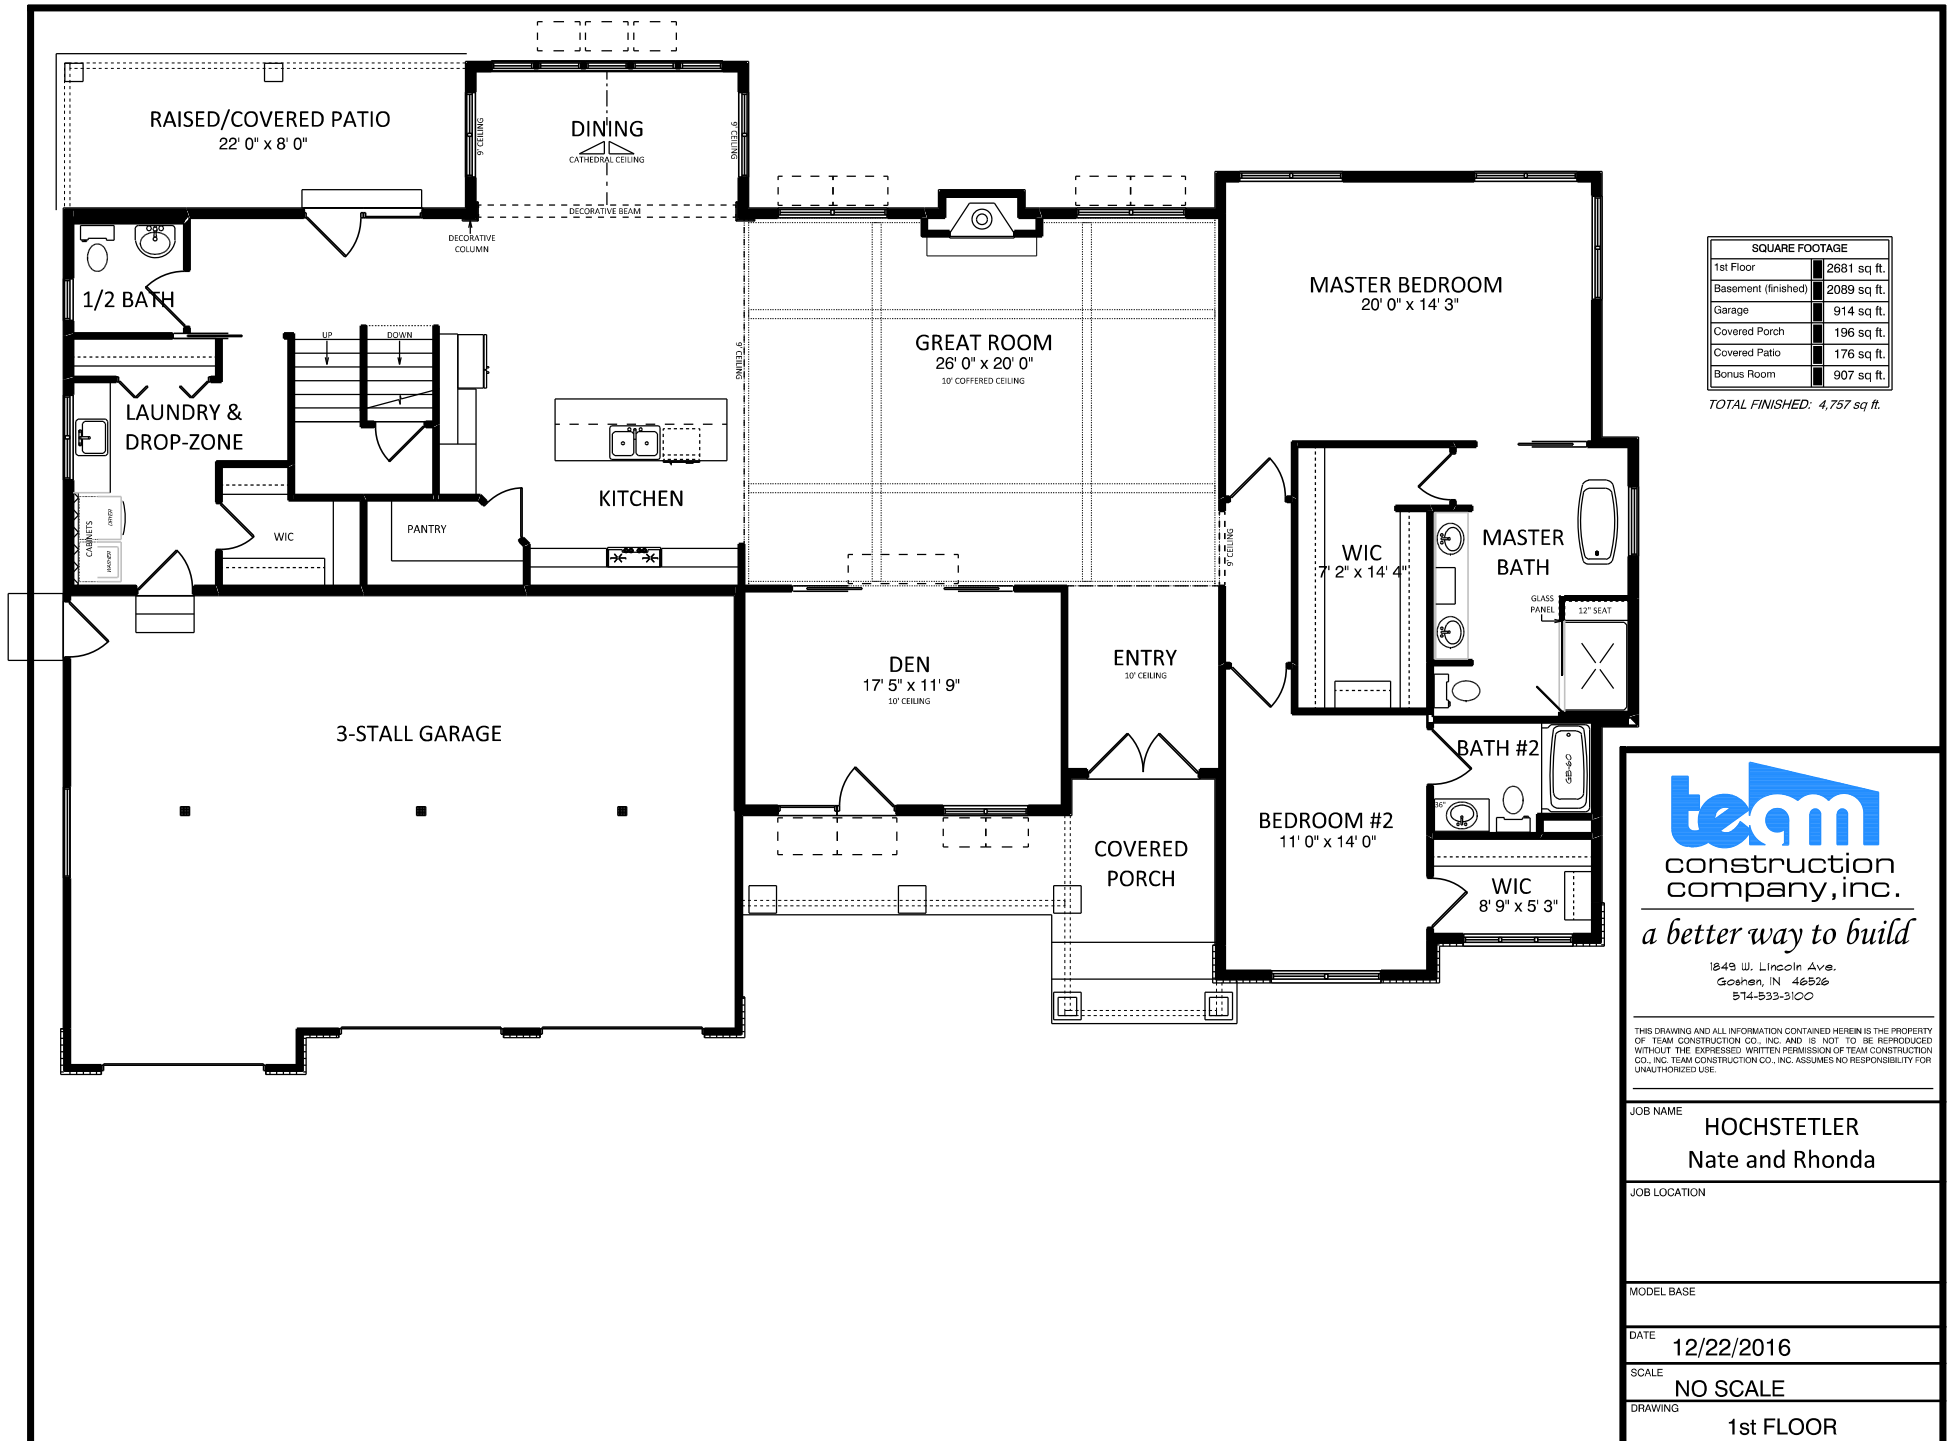

SQUARE FOOTAGE	
1st Floor	2681 sq. ft.
Basement (finished)	2089 sq. ft.
Garage	914 sq. ft.
Covered Porch	196 sq. ft.
Covered Patio	176 sq. ft.
Bonus Room	907 sq. ft.

TOTAL FINISHED: 4,757 sq. ft.



a better way to build

1249 W. Lincoln Ave.
Goshen, IN 46536
574-533-3100

THIS DRAWING AND ALL INFORMATION CONTAINED HEREIN IS THE PROPERTY OF TEAM CONSTRUCTION CO., INC. AND IS NOT TO BE REPRODUCED WITHOUT THE EXPRESSED WRITTEN PERMISSION OF TEAM CONSTRUCTION CO., INC. TEAM CONSTRUCTION CO., INC. ASSUMES NO RESPONSIBILITY FOR UNAUTHORIZED USE.

JOB NAME
**HOCHSTETLER
Nate and Rhonda**

JOB LOCATION


MODEL BASE

DATE **12/22/2016**

SCALE **NO SCALE**

DRAWING **1st FLOOR**

BONUS ROOM

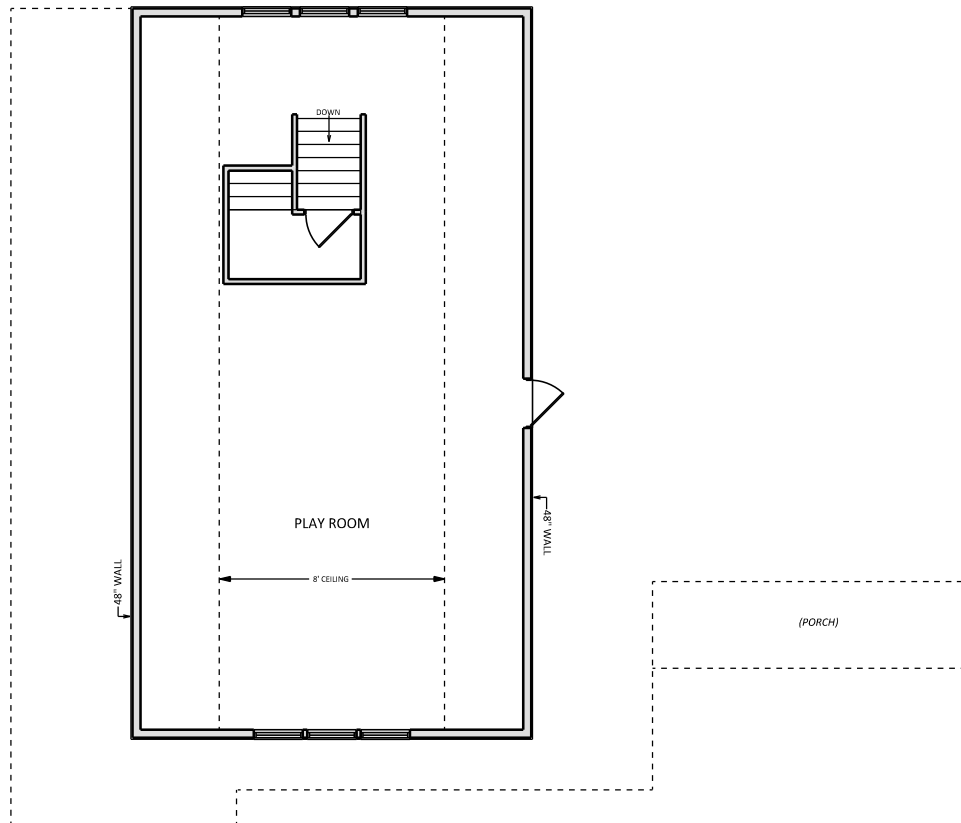

a better way to build

1849 W. Lincoln Ave.
Goshen, IN 46526
514-533-3100

THIS DRAWING AND ALL INFORMATION CONTAINED HEREIN IS THE PROPERTY OF TEAM CONSTRUCTION CO., INC. AND IS NOT TO BE REPRODUCED WITHOUT THE EXPRESSED WRITTEN PERMISSION OF TEAM CONSTRUCTION CO., INC. TEAM CONSTRUCTION CO., INC. ASSUMES NO RESPONSIBILITY FOR UNAUTHORIZED USE.

JOB NAME
**HOCHSTETLER
Nate and Rhonda**


JOB LOCATION

MODEL BASE

DATE
12/22/2016

SCALE
NO SCALE

DRAWING
BONUS ROOM

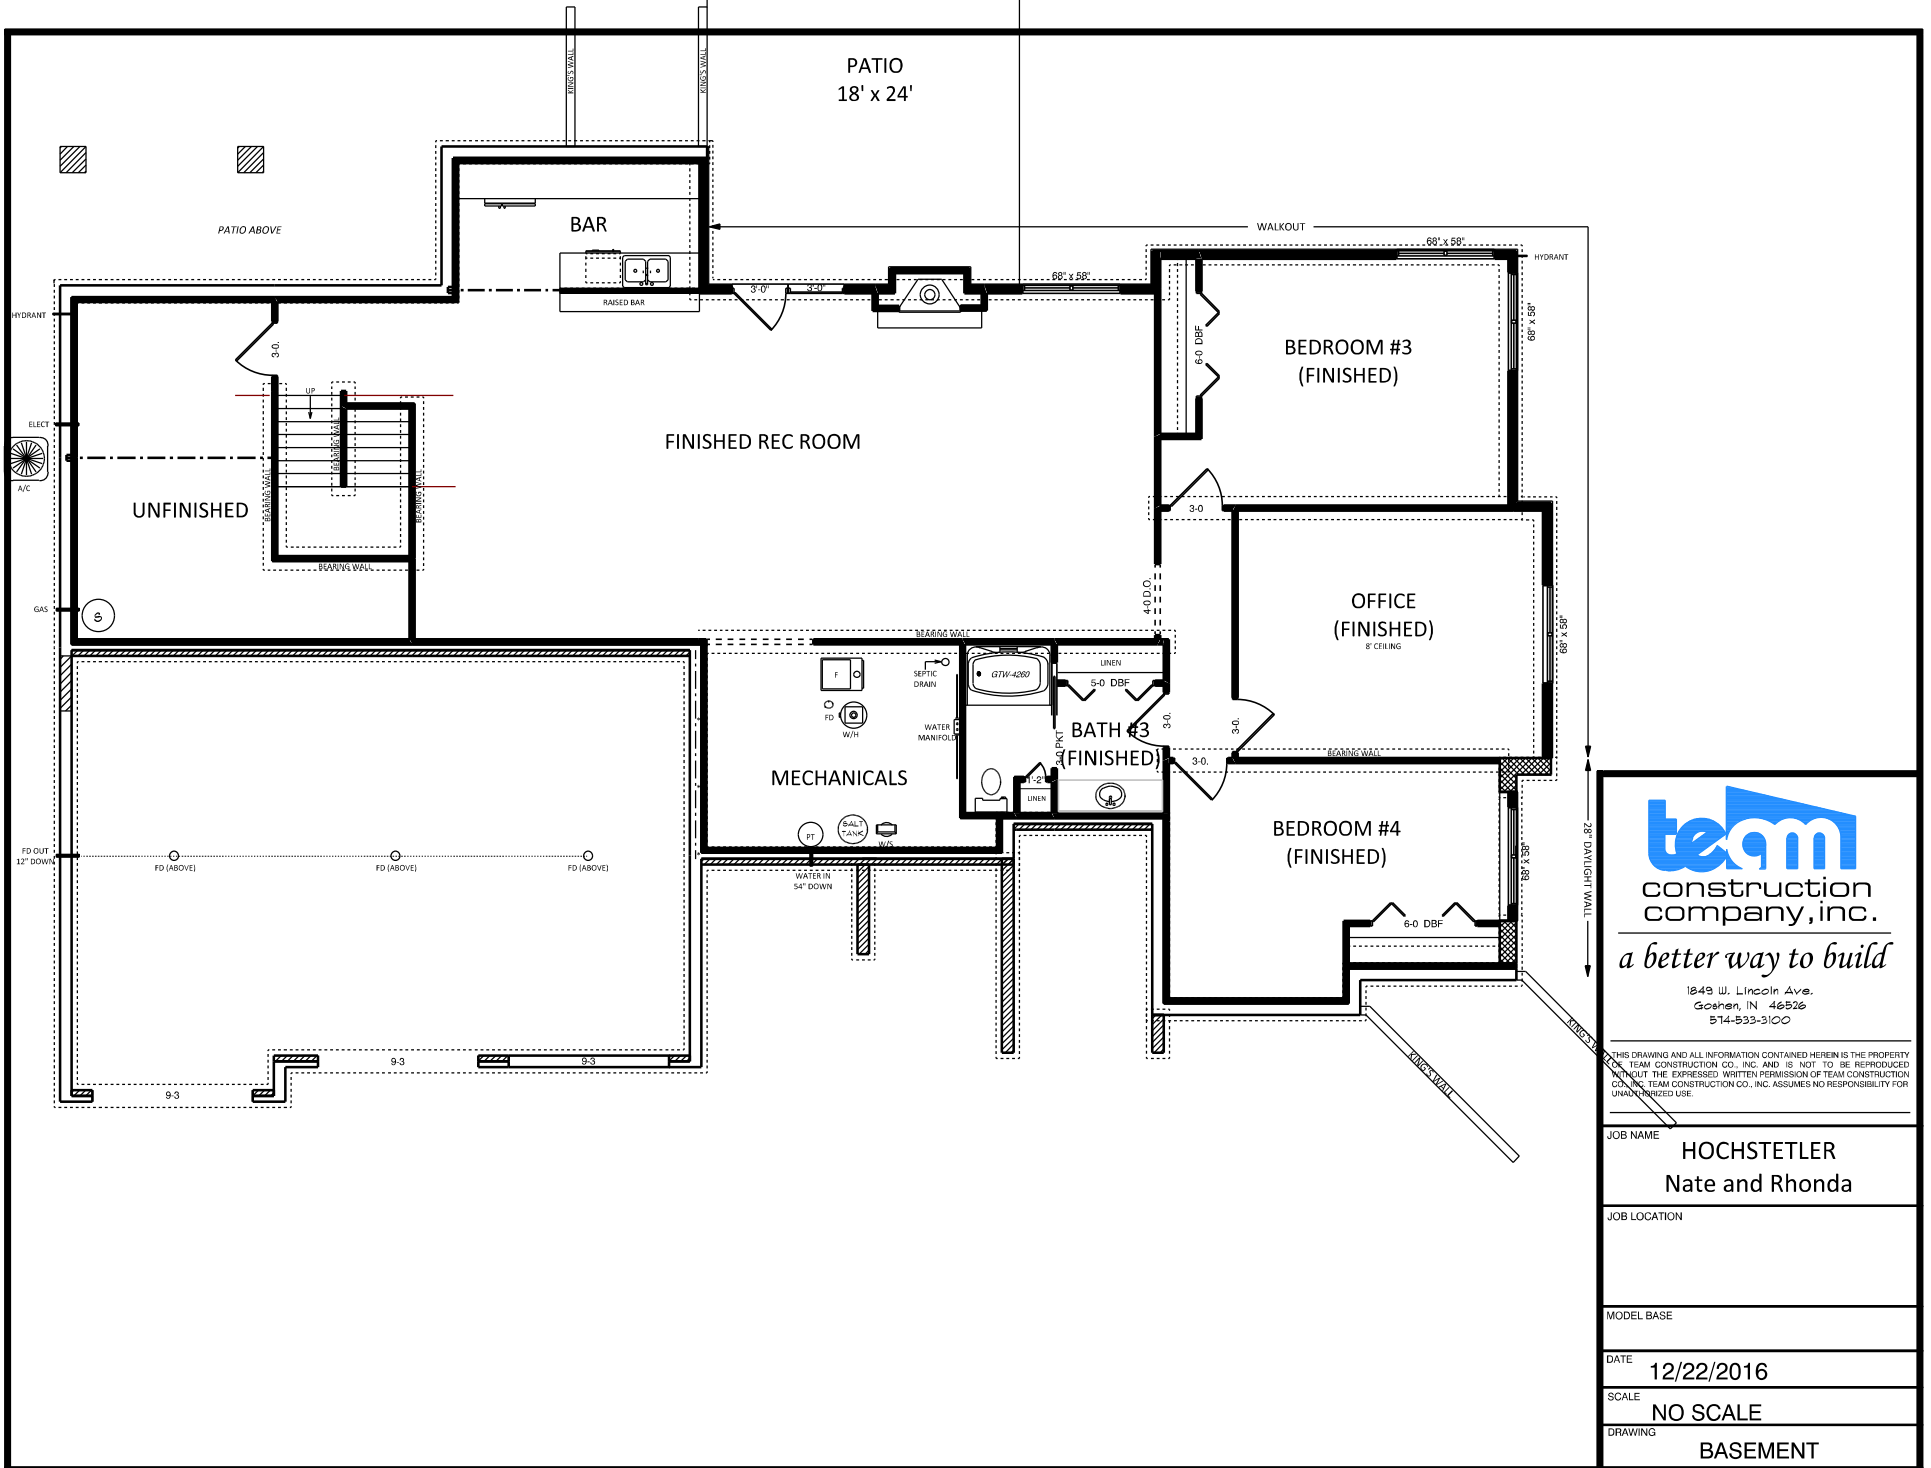

a better way to build

1249 W. Lincoln Ave.
Goshen, IN 46536
574-533-3100

THIS DRAWING AND ALL INFORMATION CONTAINED HEREIN IS THE PROPERTY OF TEAM CONSTRUCTION CO., INC. AND IS NOT TO BE REPRODUCED WITHOUT THE EXPRESSED WRITTEN PERMISSION OF TEAM CONSTRUCTION CO., INC. TEAM CONSTRUCTION CO., INC. ASSUMES NO RESPONSIBILITY FOR UNAUTHORIZED USE.

JOB NAME	HOCHSTETLER Nate and Rhonda
JOB LOCATION	
MODEL BASE	
DATE	12/22/2016
SCALE	NO SCALE
DRAWING	BASEMENT