






GABLE WINDOW → 2'0"x3'0" FIXED w/ 4" TRIM
 GABLE VENT → MID-AMERICA 12"x18" w/ 4" TRIM

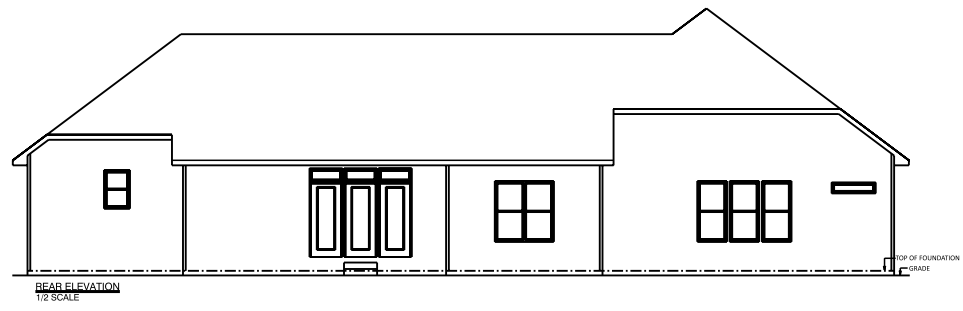

REAR ELEVATION
 1/2 SCALE

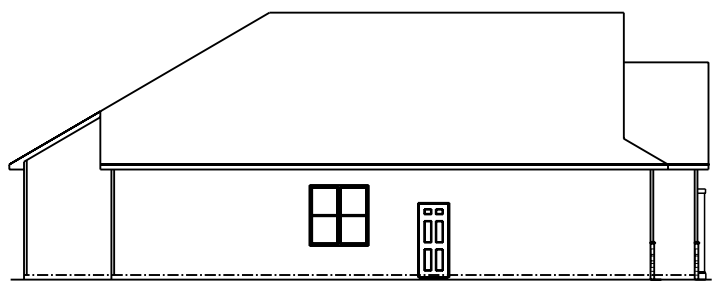

LEFT ELEVATION
 1/2 SCALE

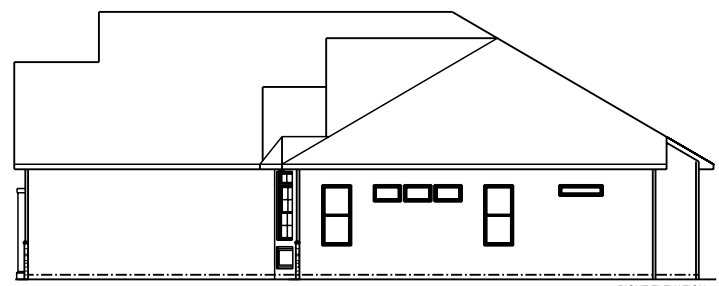

RIGHT ELEVATION
 1/2 SCALE

JOB NAME	LATISLAW Celia & Dave
TEAM JOB #	2023
PLAN NAME	CUSTOM
DATE	9/23/2020
SCALE	NO SCALE
DRAWING	ELEVATIONS

THIS DRAWING AND ALL INFORMATION CONTAINED HEREIN IS THE PROPERTY OF TEAM CONSTRUCTION CO., INC. AND IS NOT TO BE REPRODUCED WITHOUT THE EXPRESS WRITTEN PERMISSION OF TEAM CONSTRUCTION CO., INC. TEAM CONSTRUCTION CO., INC. ASSURES NO RESPONSIBILITY FOR MULTIPLE USE.

SQUARE FOOTAGE

1st Floor	2098 sq. ft.
Basement (finished)	1348 sq. ft.
Garage	862 sq. ft.
Covered Porch	276 sq. ft.
Covered Patio	192 sq. ft.

JOB NAME
**LATISLAW
 Celia & Dave**


TEAM JOB #
2023


PLAN NAME
CUSTOM

DATE
9/23/2020

SCALE
NO SCALE

DRAWING
1st FLOOR

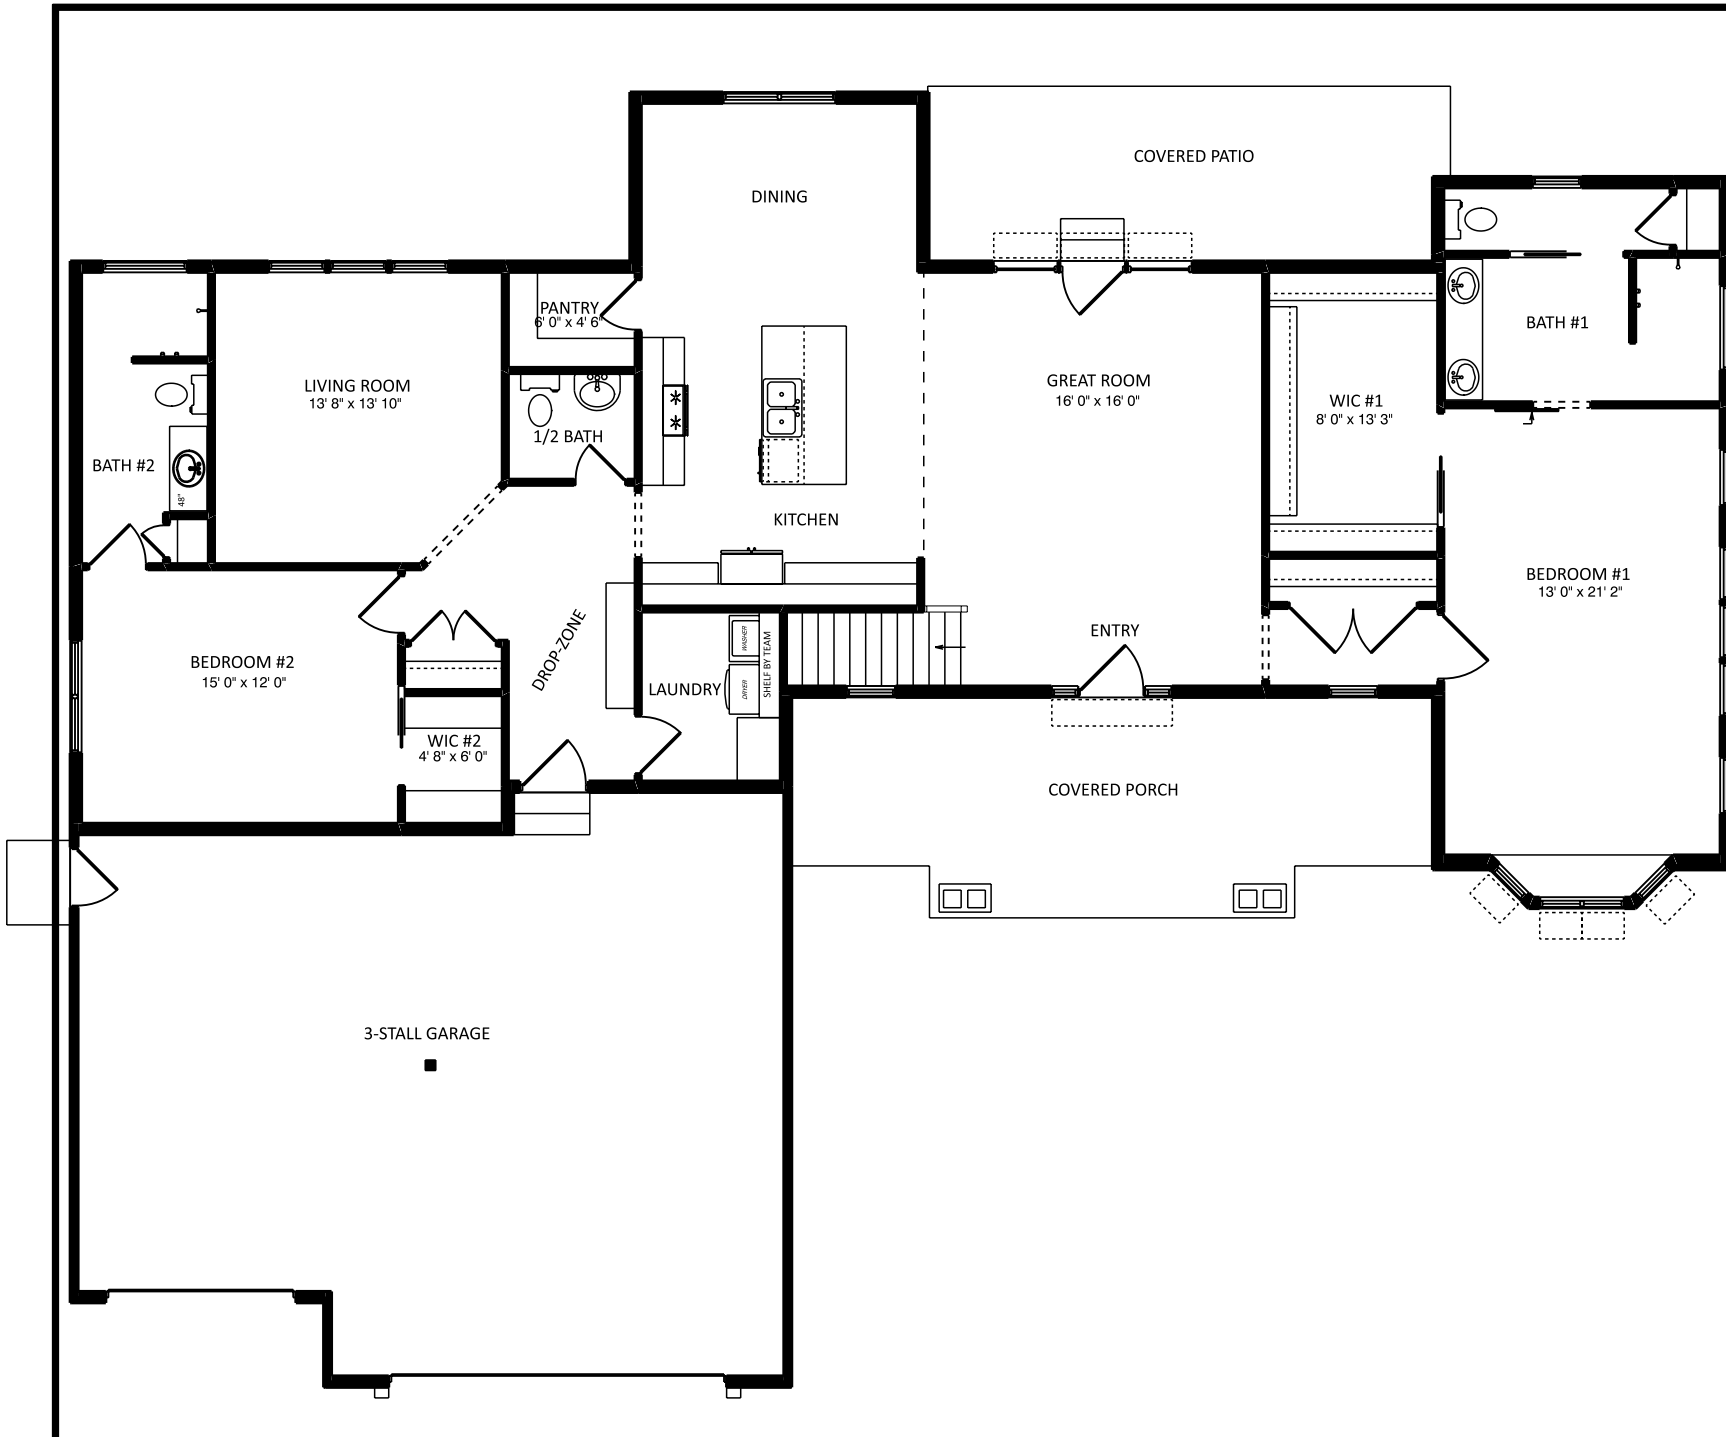

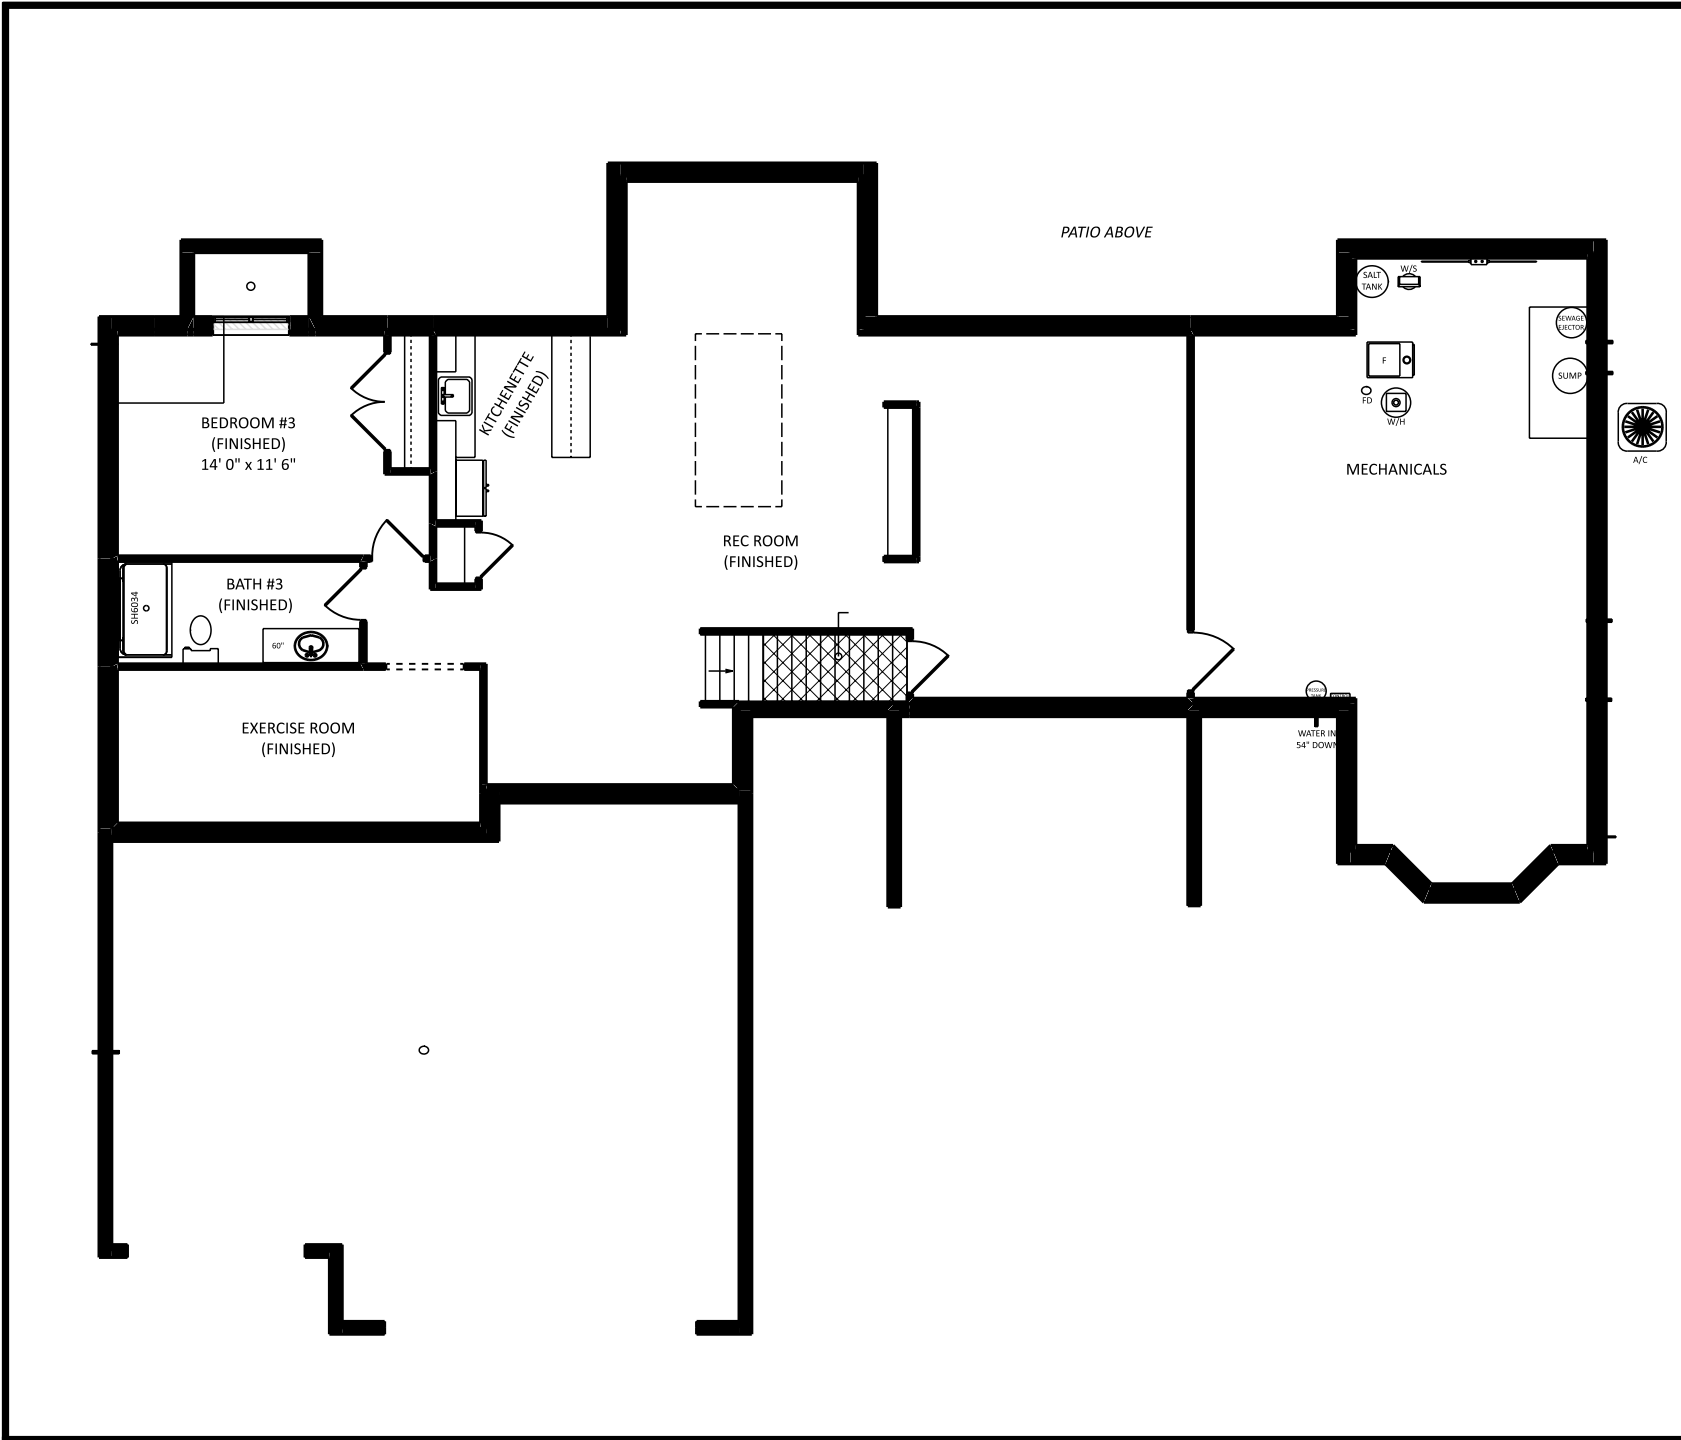

JOB NAME	LATISLAW Celia & Dave
TEAM JOB #	2023
PLAN NAME	CUSTOM
DATE	9/23/2020
SCALE	NO SCALE
DRAWING	BASEMENT