

1849 W. Lincoln Ave.
Goshen, IN 46526
574-533-3100

I.O.P. ENTRY
KITCHEN, DINING
TEAM CONSTRUCTION CO., INC. ASSUMES NO RESPONSIBILITY FOR


9'-1 1/2"
FIN.F.F.B.
I.O.P.



REAR ELEVATION
1/2 SCALE




LEFT ELEVATION
1/2 SCALE

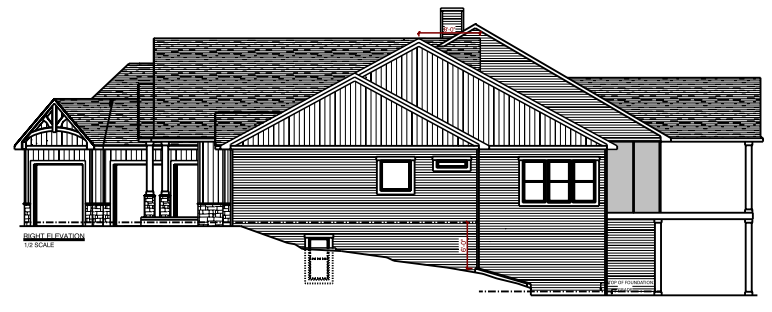

RIGHT ELEVATION
1/2 SCALE

| | |
|------------|-----------------------------------|
| JOB NAME | HELGESON Christine H & Brent B |
| TEAM JOB # | 2219 |
| PLAN NAME | CUSTOM |
| DATE | 11/28/2022 |
| SCALE | |
| DRAWING | ELEVATIONS |

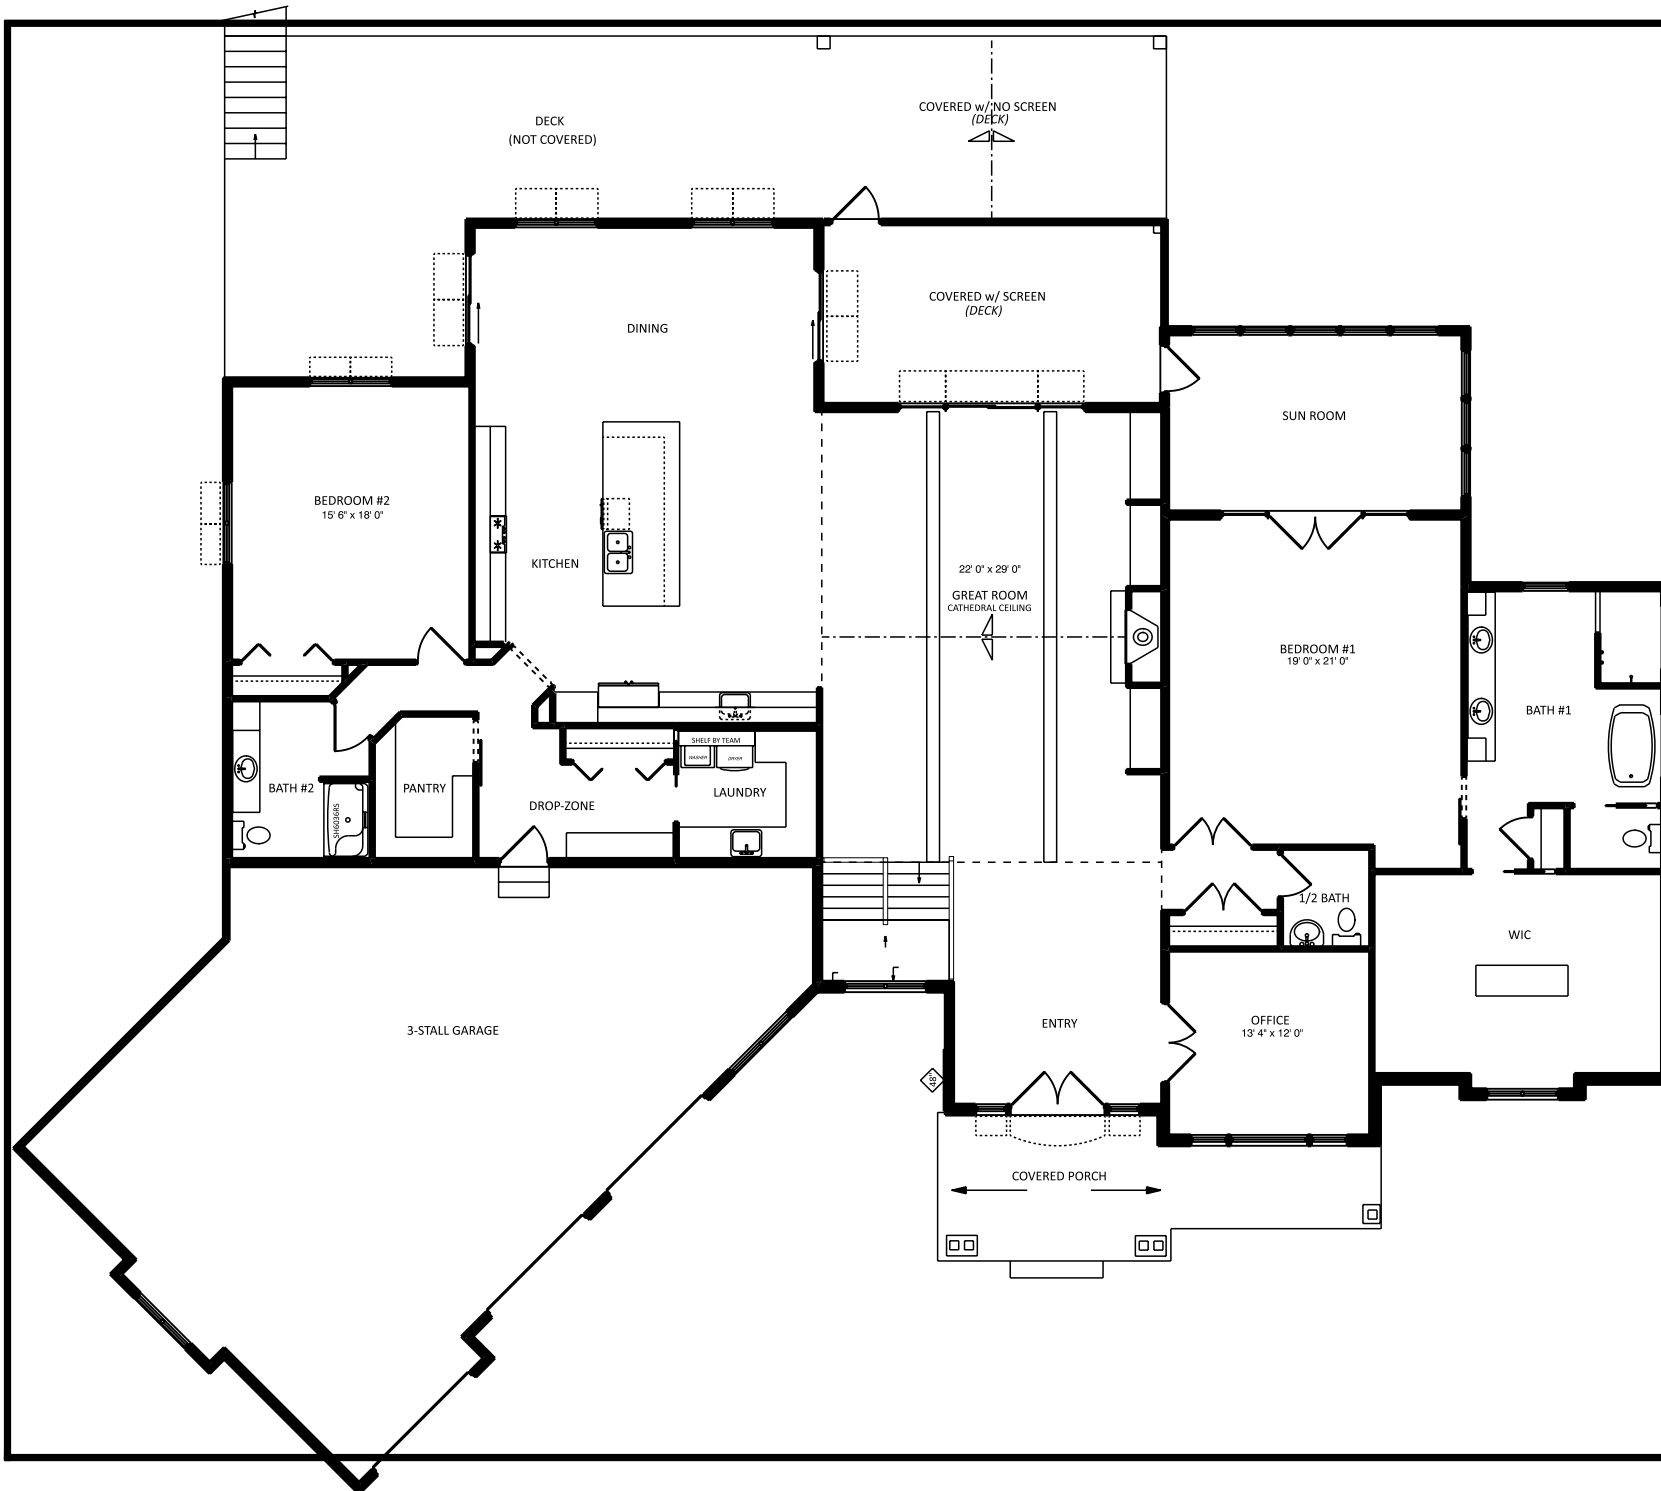

1849 W. Lincoln Ave.
Goshen, IN 46526
574-533-3100


THIS DRAWING AND ALL INFORMATION CONTAINED HEREIN IS THE PROPERTY OF TEAM CONSTRUCTION CO., INC. AND IS NOT TO BE REPRODUCED WITHOUT THE EXPRESS WRITTEN PERMISSION OF TEAM CONSTRUCTION CO., INC. TEAM CONSTRUCTION CO., INC. ASSUMES NO RESPONSIBILITY FOR MULTIPLE USE.

SQUARE FOOTAGE

| | |
|---------------------|-------------|
| 1st Floor | 3890 sq ft. |
| Basement (finished) | 3398 sq ft. |
| Garage | 1213 sq ft. |
| Covered Porch | 196 sq ft. |
| Deck | 630 sq ft. |
| Covered Deck | 531 sq ft. |

| | |
|------------|-----------------------------------|
| JOB NAME | HELGESON Christine H & Brent B |
| TEAM JOB # | 2219 |
| PLAN NAME | CUSTOM |
| DATE | 11/28/2022 |
| SCALE | |
| DRAWING | 1st FLOOR |

THIS DRAWING AND ALL INFORMATION CONTAINED HEREIN IS THE PROPERTY OF TEAM CONSTRUCTION CO., INC. AND IS NOT TO BE REPRODUCED WITHOUT THE EXPRESS WRITTEN PERMISSION OF TEAM CONSTRUCTION CO., INC. TEAM CONSTRUCTION CO., INC. ASSUMES NO RESPONSIBILITY FOR MULTIPLE USE.

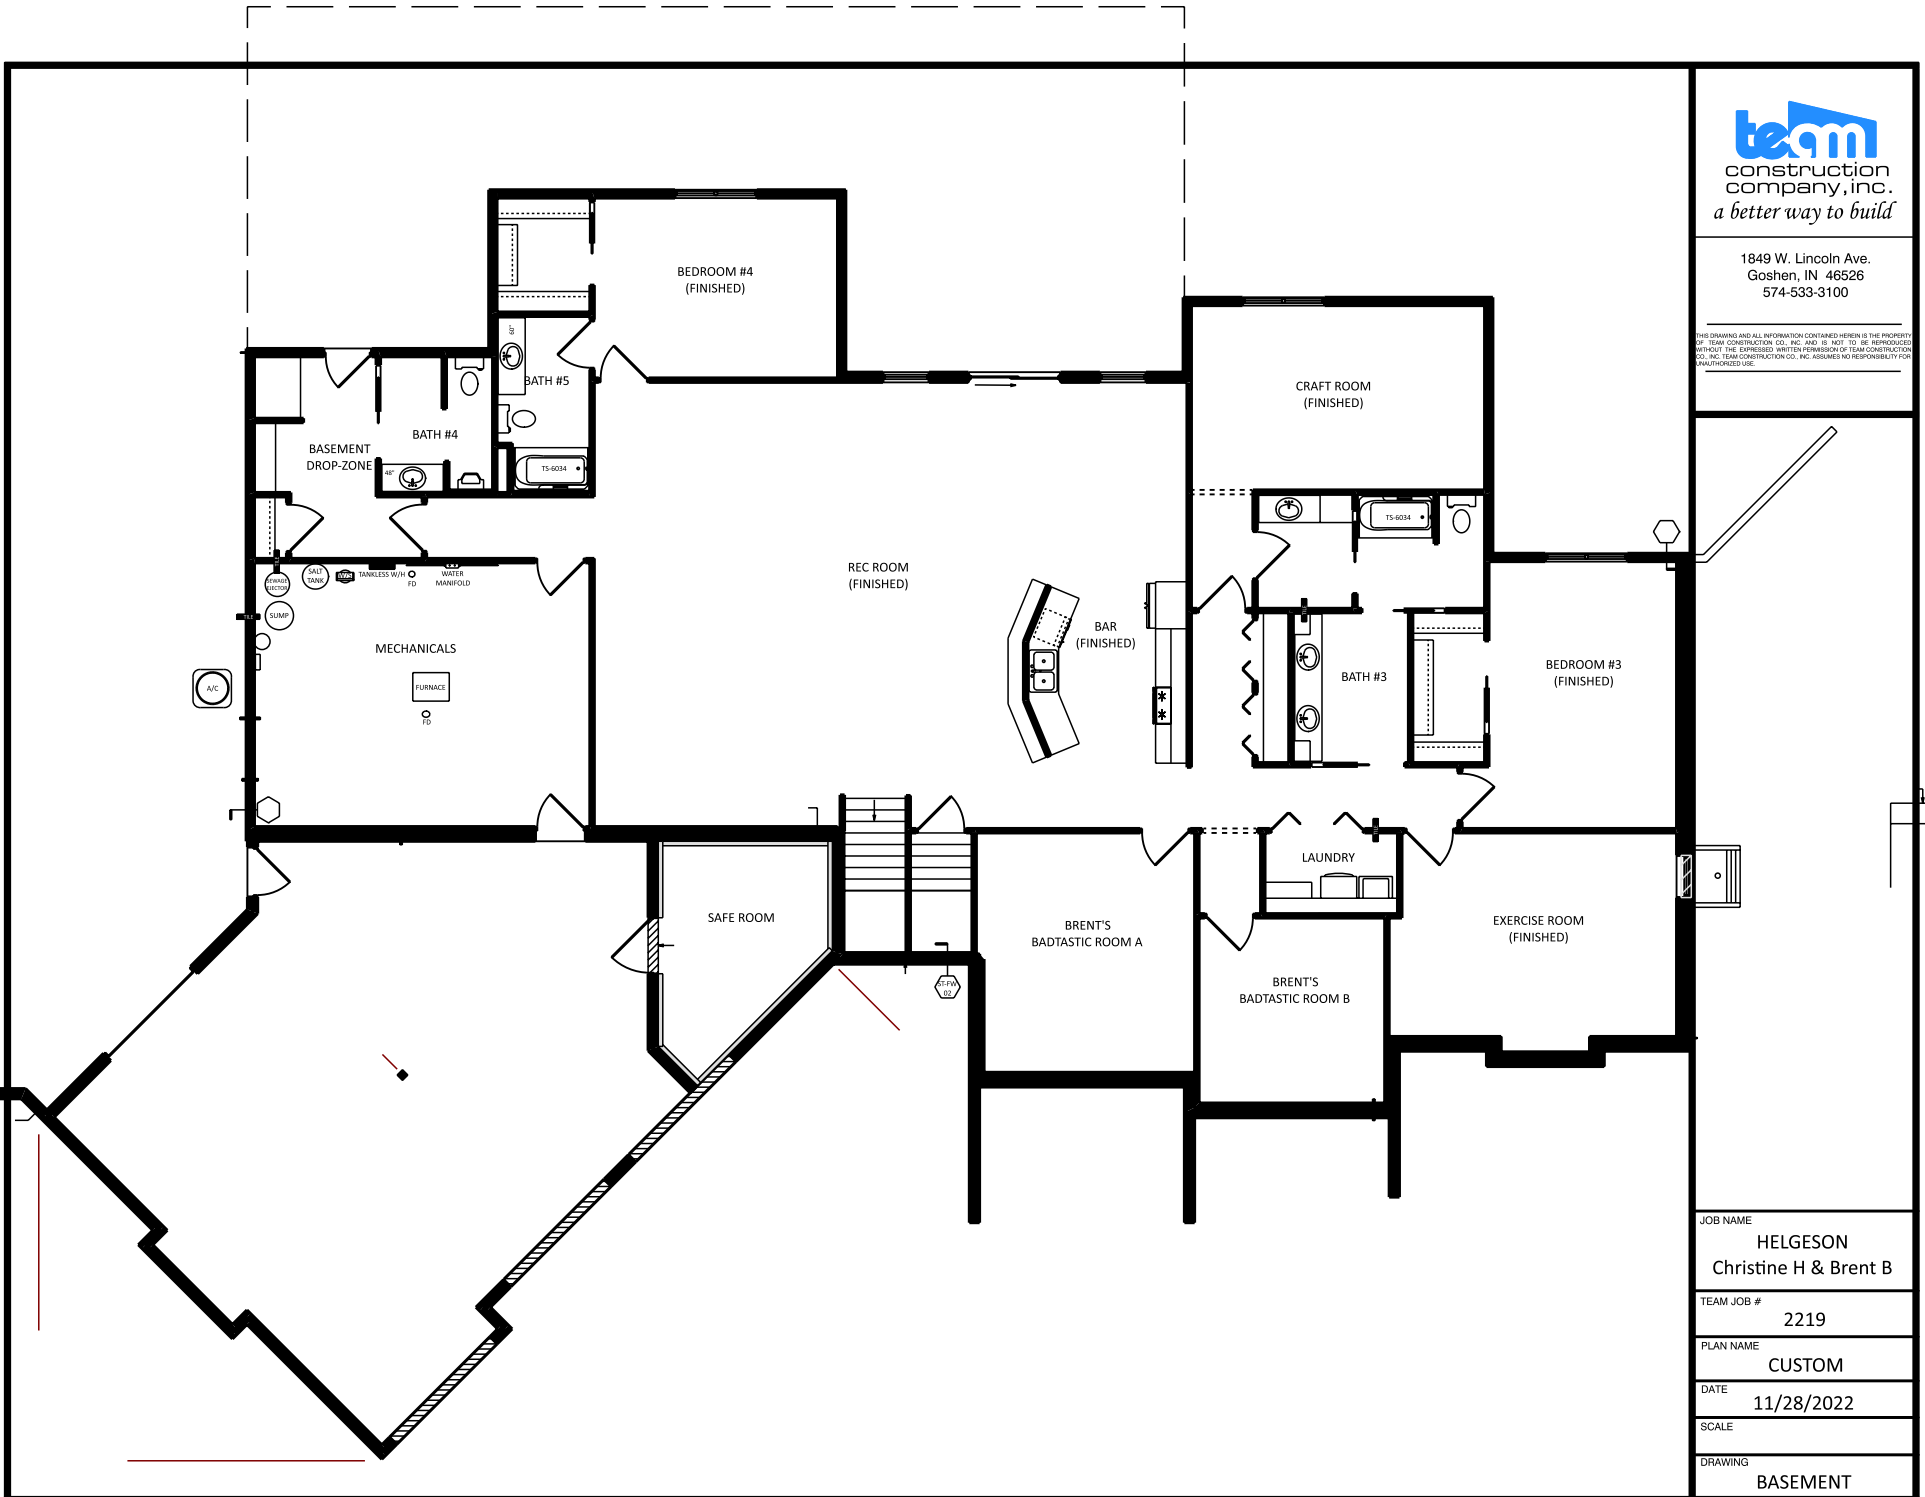

| | |
|------------|-----------------------------------|
| JOB NAME | HELGESON Christine H & Brent B |
| TEAM JOB # | 2219 |
| PLAN NAME | CUSTOM |
| DATE | 11/28/2022 |
| SCALE | |
| DRAWING | BASEMENT |