
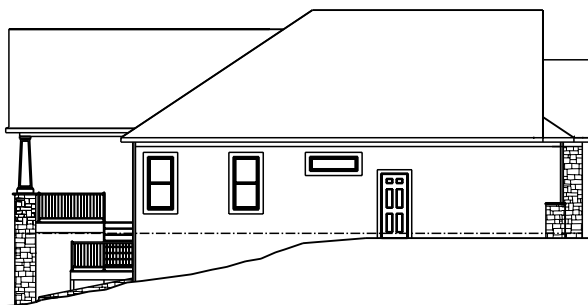


JOB NAME	Nagle
TEAM JOB #	JOB NUMBER
PLAN NAME	BROOKSHIRE
DATE	5/29/2026
SCALE	
DRAWING	ELEVATIONS

SQUARE FOOTAGE

Basement (finished)	756 sq ft
1st Floor	2414 sq ft
Garage	758 sq ft
Covered Porch	590 sq ft

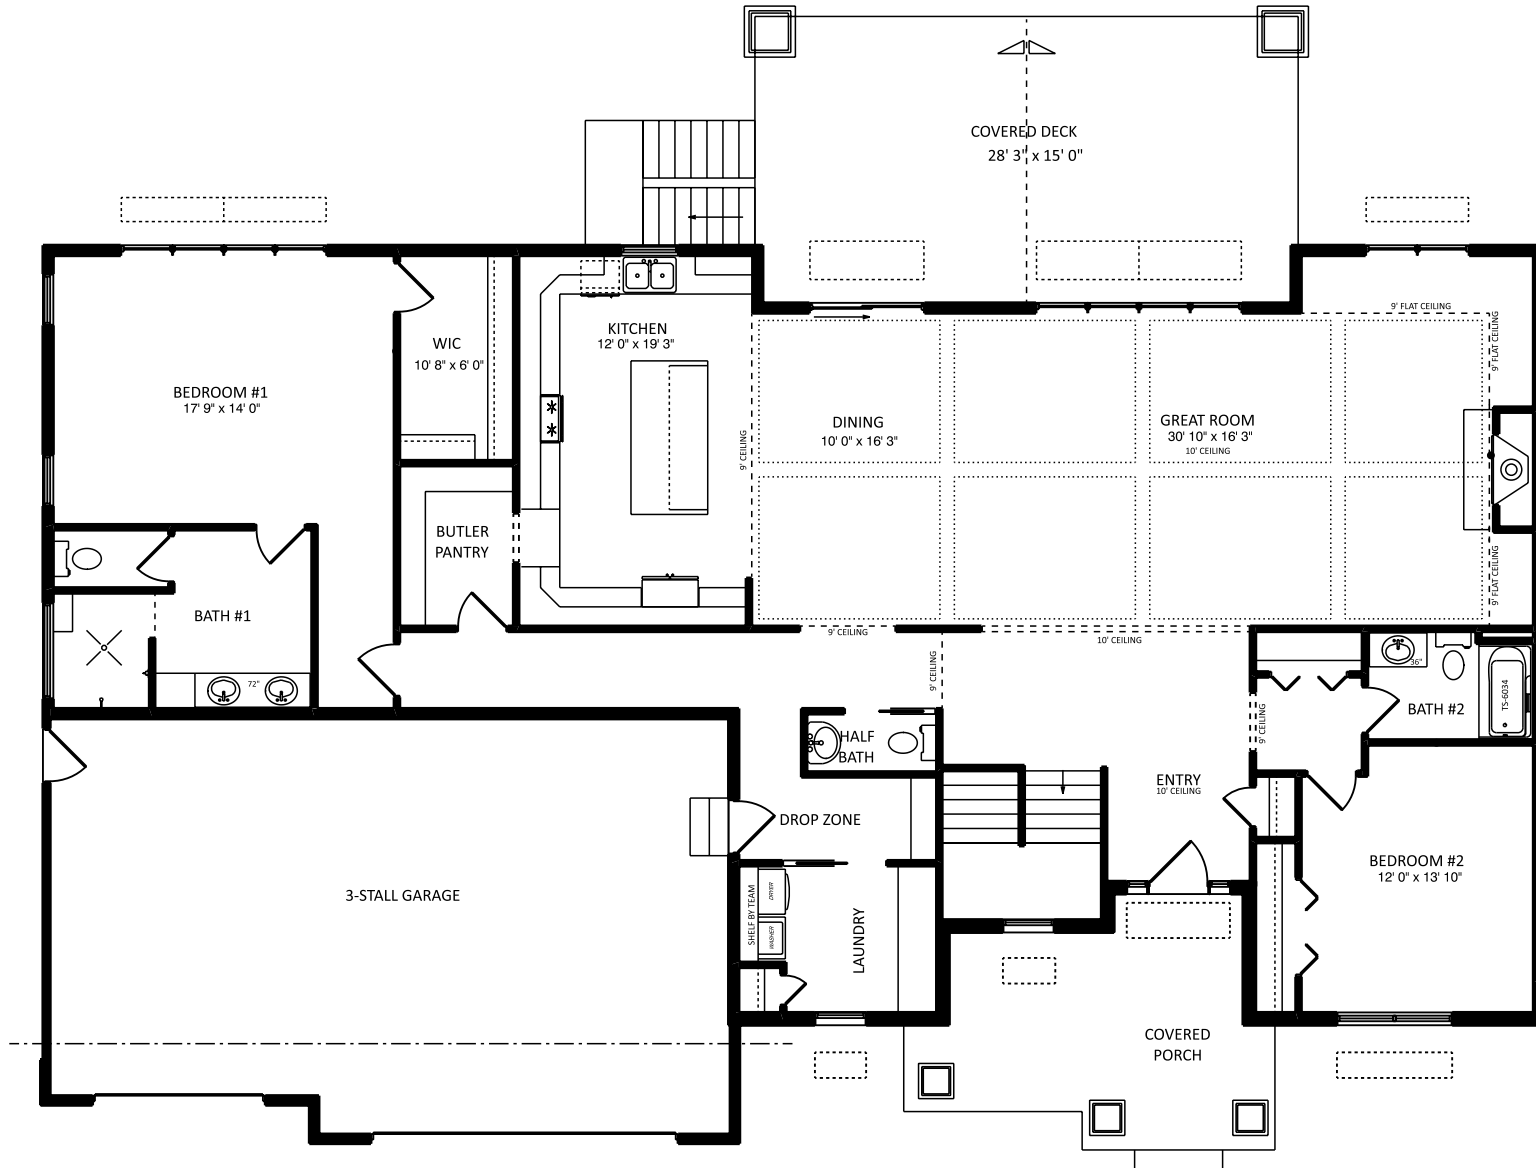

JOB NAME
Nagle

TEAM JOB #
JOB NUMBER

PLAN NAME
BROOKSHIRE

DATE
5/29/2026


SCALE

DRAWING
1st FLOOR



1849 W. Lincoln Ave.
Goshen, IN 46526
774-533-3100

ALL INFORMATION CONTAINED HEREIN IS THE PROPERTY OF TEAM CONSTRUCTION CO., INC. AND IS NOT TO BE REPRODUCED OR TRANSMITTED IN ANY FORM OR BY ANY MEANS, WITHOUT THE EXPRESS WRITTEN PERMISSION OF TEAM CONSTRUCTION CO., INC. TEAM CONSTRUCTION CO., INC. ASSUMES NO RESPONSIBILITY FOR UNAUTHORIZED USE.

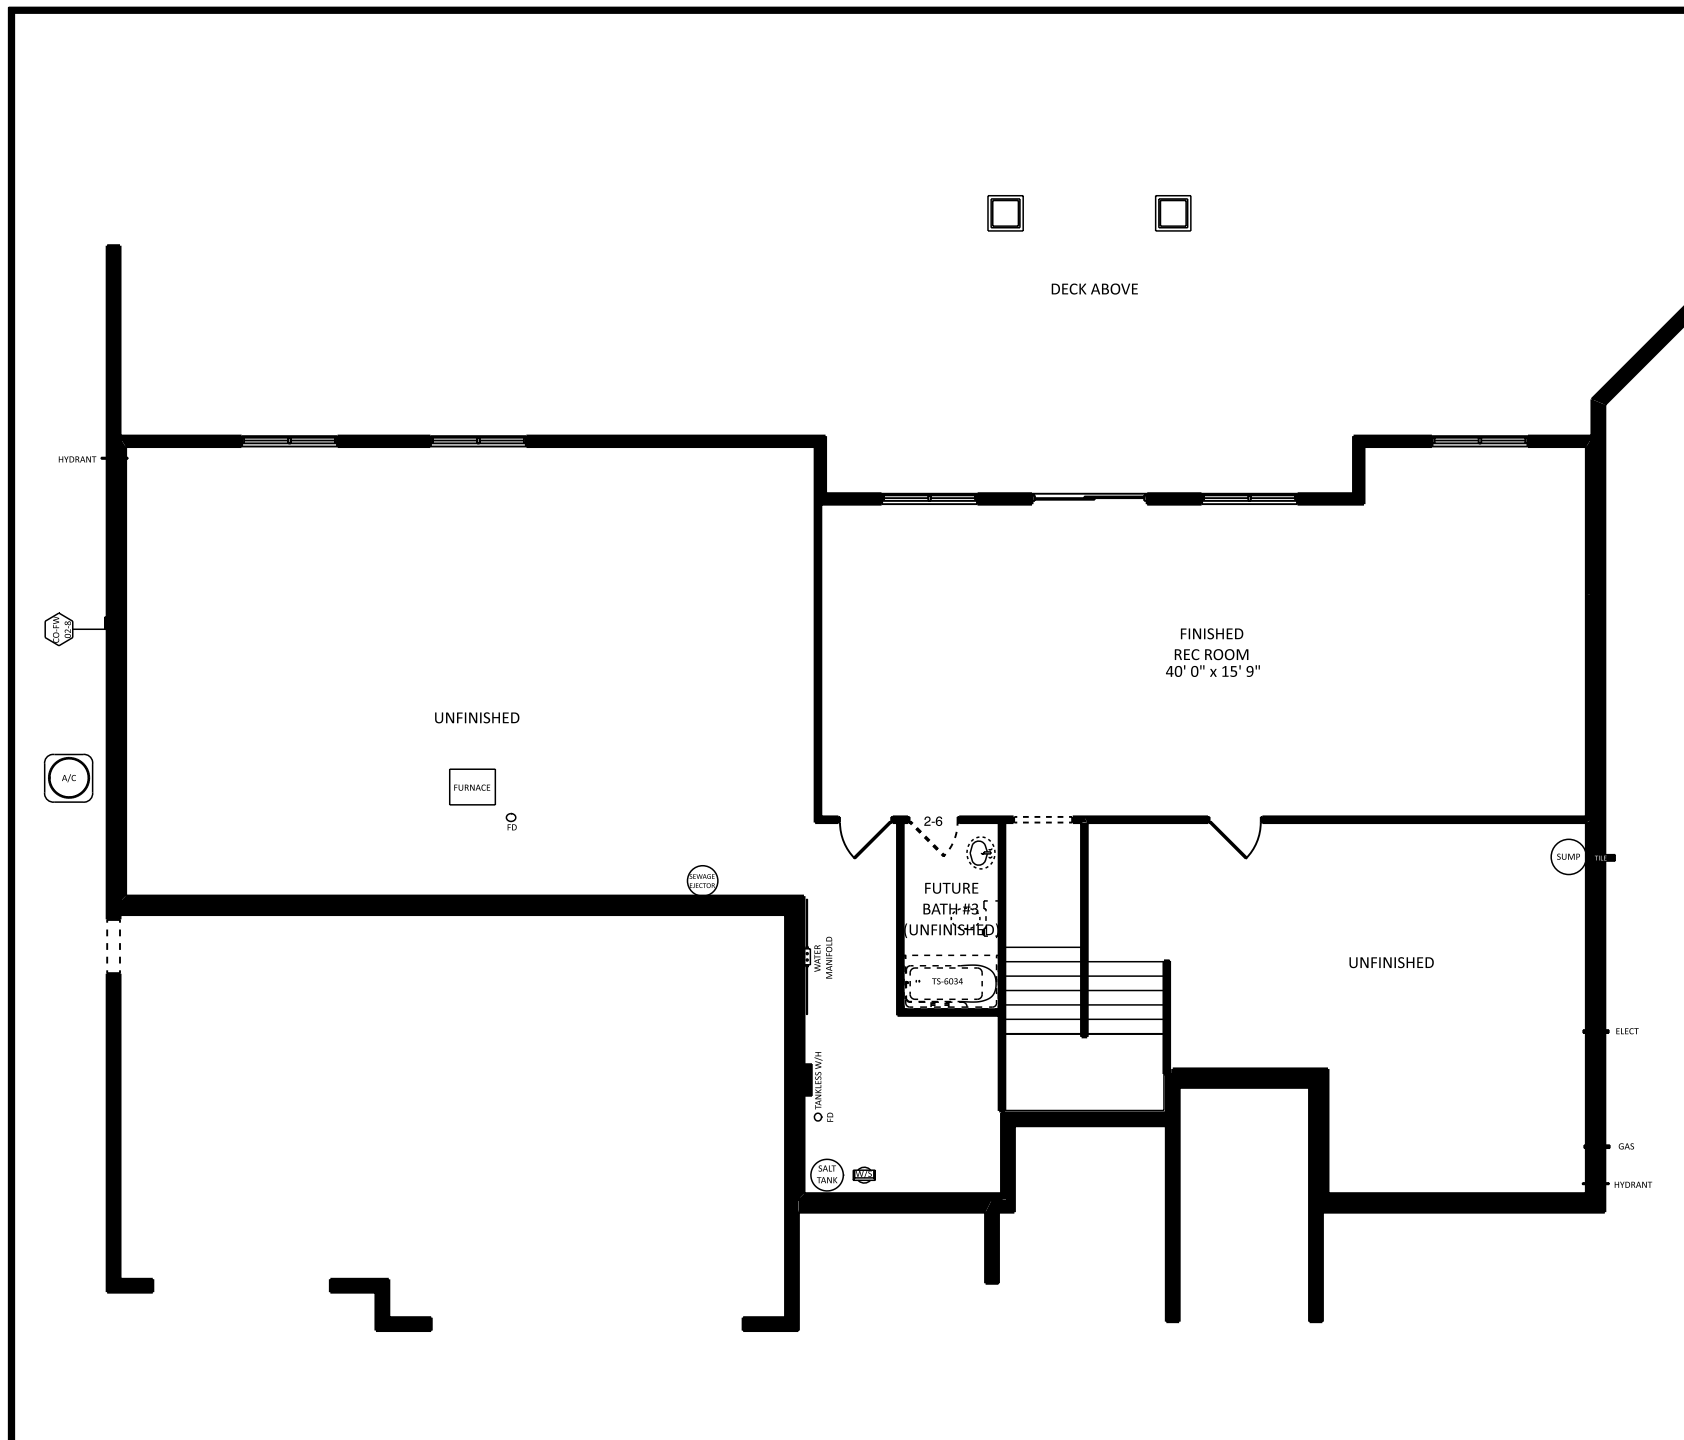

JOB NAME	Nagle
TEAM JOB #	JOB NUMBER
PLAN NAME	BROOKSHIRE
DATE	5/29/2026
SCALE	
DRAWING	BASEMENT